
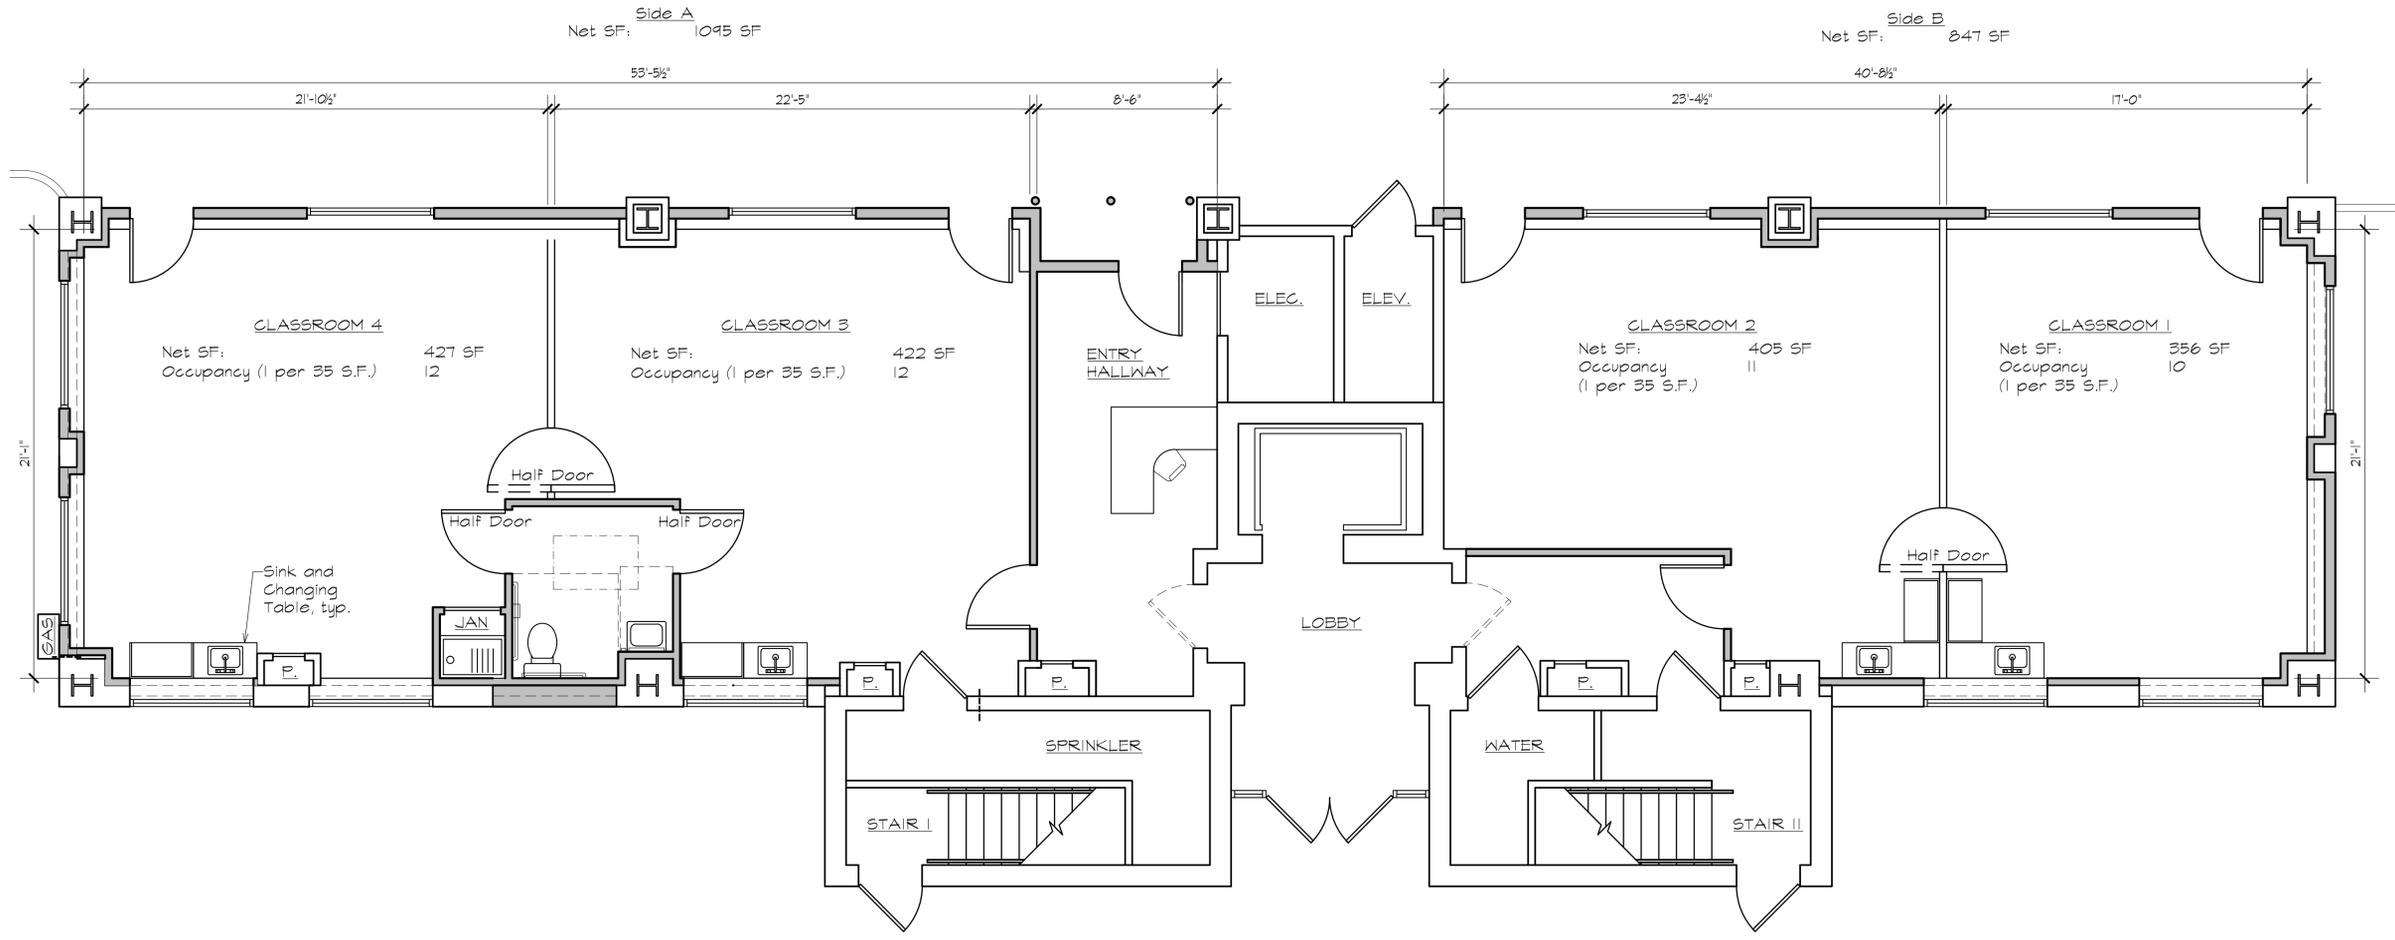
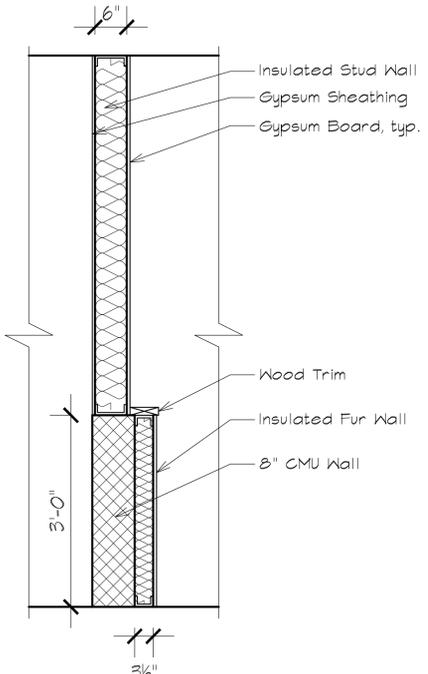


Gross Area of Work	
Ground Floor	2847 SF
Construction Classification:	2B

Total Number of Students	
Classroom 1	10
Classroom 2	12
Classroom 3	12
Classroom 4	12
Classroom 201	14
Classroom 202	21
Classroom 203	14
Classroom 204	20
Classroom 301	21
Classroom 302	20
Classroom 303	13
Total	173

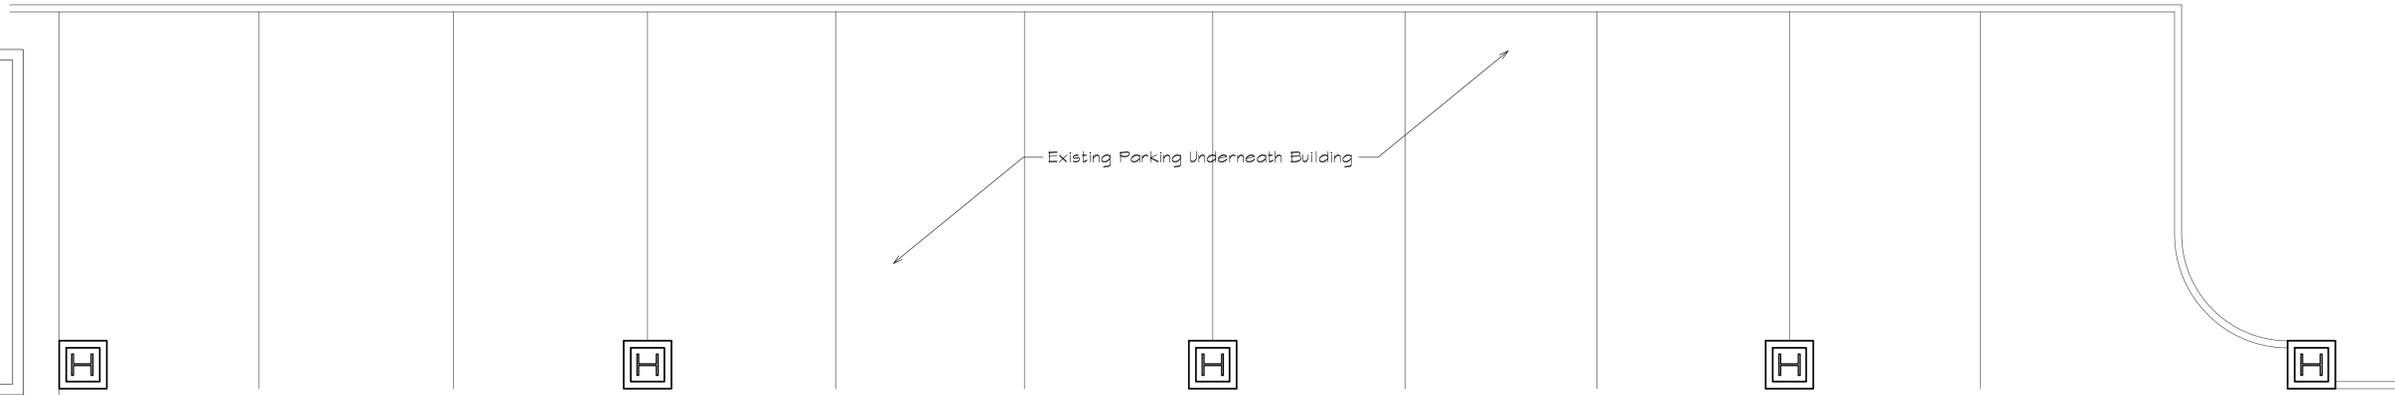

EXTERIOR WALL SECTION  
SCALE: 3/4"=1'-0"

PROPOSED GROUND FLOOR PLAN  
SCALE: 1/4"=1'-0"

These plans are instruments of service and may not be altered, reproduced, or copied without prior written consent. Copyright © 2020 - Fox Architectural Design, PC

973 970-9355 design@foxarch.com www.foxarch.com	1	CT	12-22-20	DATE
13-22-20	BY	REV.	DESCRIPTION	

**Fox Architectural Design PC**  
546 STATE ROUTE 10 WEST, LEDGEWOOD, NEW JERSEY 07852

**PROPOSED FLOOR PLAN**  
NEW CLASSROOMS FOR:  
LITTLE LEARNER ACADEMY  
6 KAHN RD  
MORRIS TOWNSHIP, NEW JERSEY


JOB NO.	2015
DATE	12-22-20
DRAWN	CT
SCALE	AS NOTED

THIS DRAWING IS NOT VALID UNLESS APPROVED AND SEALED BY AN ARCHITECT OF RECORD

REGISTERED PROFESSIONAL ARCHITECT

A1


SHEET 1 OF 2

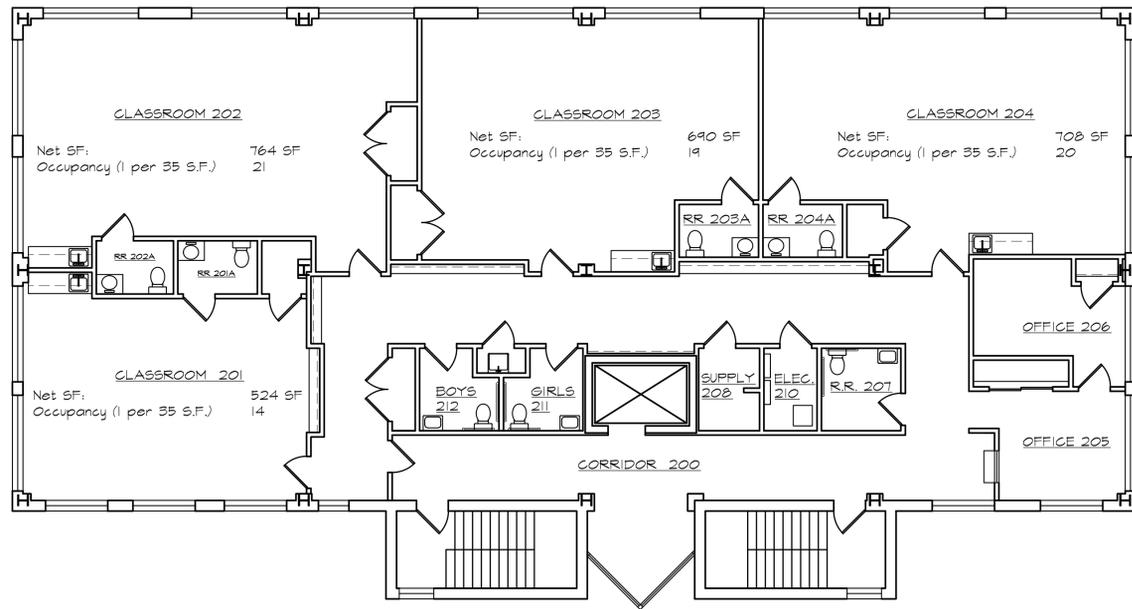

EXISTING SECOND FLOOR PLAN  
SCALE: 1/8"=1'-0"



FRONT ELEVATION  
NO CHANGES

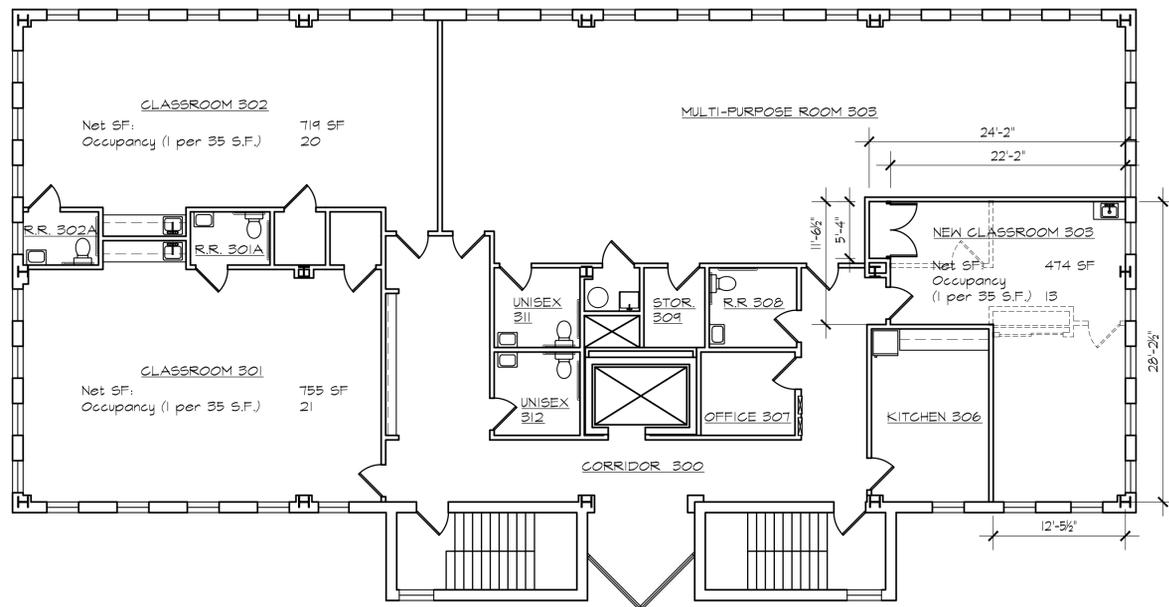

PROPOSED THIRD FLOOR PLAN  
SCALE: 1/8"=1'-0"



LEFT ELEVATION  
NO CHANGES



RIGHT ELEVATION  
NO CHANGES

REV.	DATE	BY	DESCRIPTION
1	12-22-20	CT	ADD ELEVATIONS

973 970-9355  
design@foxarch.com  
www.foxarch.com

**Fox Architectural**

546 STATE ROUTE 10 WEST, LEDGEWOOD, NEW JERSEY 07862

FLOOR PLANS AND ELEVATIONS  
FOR:  
LITTLE LEARNER ACADEMY  
6 KAHN RD  
MORRIS COUNTY, NEW JERSEY  
MORRIS TOWNSHIP

JOB NO. 20115  
DATE 12-22-20  
DRAWN: CT  
SCALE: AS NOTED

THIS DRAWING IS NOT VALID UNLESS SIGNED AND SEALED BY ARCHITECT OF RECORD

ARCHITECT OF RECORD: JONAS A. P. FOX ARCHITECTURAL

**A2**  
SHEET 2 OF 2

These plans are instruments of service and may not be altered, reproduced, or copied without prior written consent. Copyright © 2020 - Fox Architectural Design, PC