



PLAN VIEW
SCALE: 1" = 40'

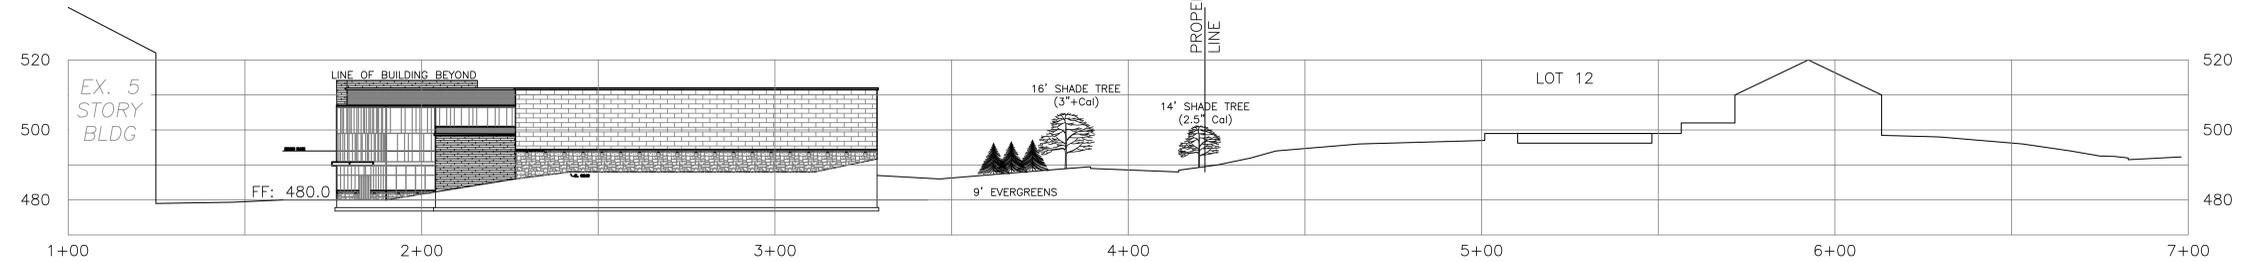

CROSS SECTION - INITIAL PLANTING HEIGHT
SCALE: 1" = 20'

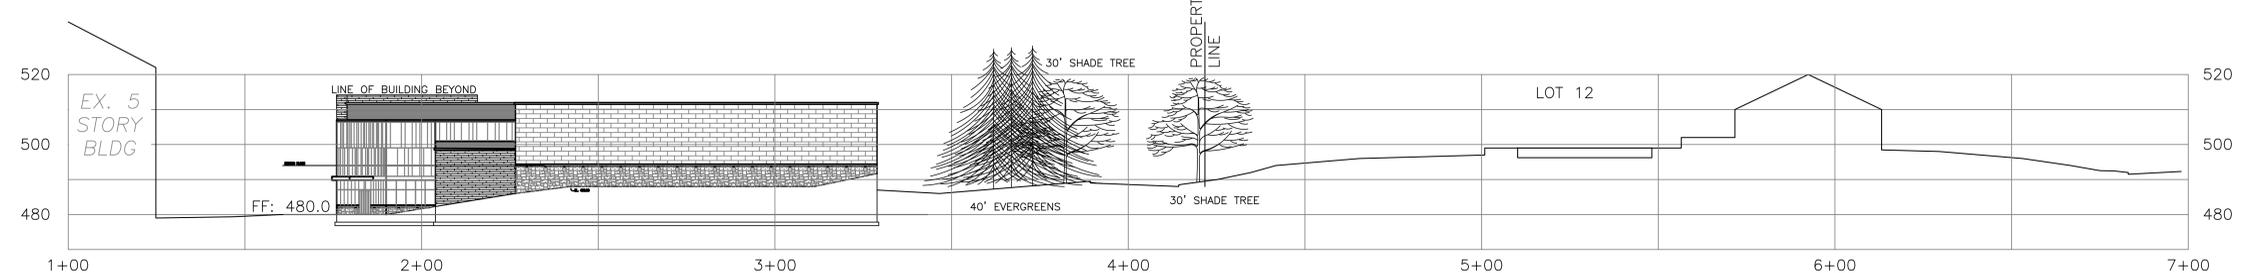

CROSS SECTION - MATURE HEIGHT
SCALE: 1" = 20'

| | | | | | |
|---|--------------------|-------------|-----|--------------|----------|
| REVISED: 11/19/20 - PER TRF ENGINEER'S COMMENTS | | | | | |
| PROJECT NAME: PRELIMINARY & FINAL SITE PLAN FOR | | | | | |
| RABBINICAL COLLEGE OF AMERICA | | | | | |
| BLOCK 3004: LOT 21 | | | | | |
| (TAX MAP SHEET 30) | | | | | |
| MORRIS TOWNSHIP, MORRIS COUNTY, NEW JERSEY | | | | | |
| DRAWING NAME: | SITE CROSS SECTION | | | DRAWING NO.: | PB-1 |
| DRAWN BY: | CAM | CHECKED BY: | CAM | DATE: | 9/15/20 |
| SCALE: | 1"=20' | | | PROJECT NO.: | AS NOTED |

PM
EC PAGE-MUELLER ENGINEERING CONSULTANTS, PC
POST OFFICE BOX 4619
WARREN, NEW JERSEY 07059
(732) 805 - 3979 • FAX (732) 805 - 3978