



Morris Twp Ladder

	feet
Width	: 8.00
Track	: 8.00
Lock to Lock Time	: 6.0
Steering Angle	: 57.9

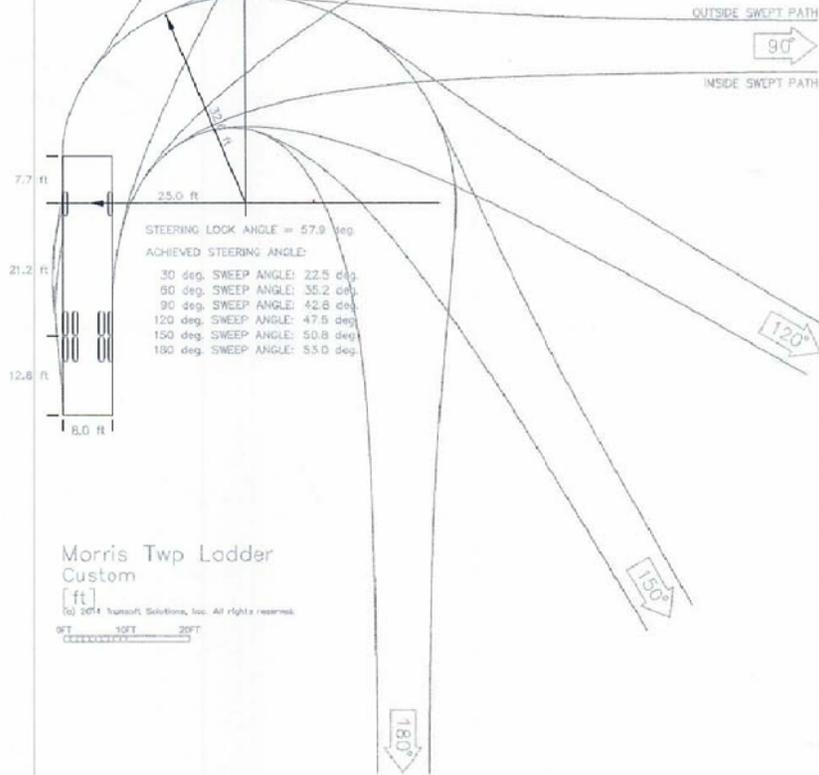

Morris Twp Ladder Custom

© 2014 Transoft Solutions, Inc. All rights reserved.

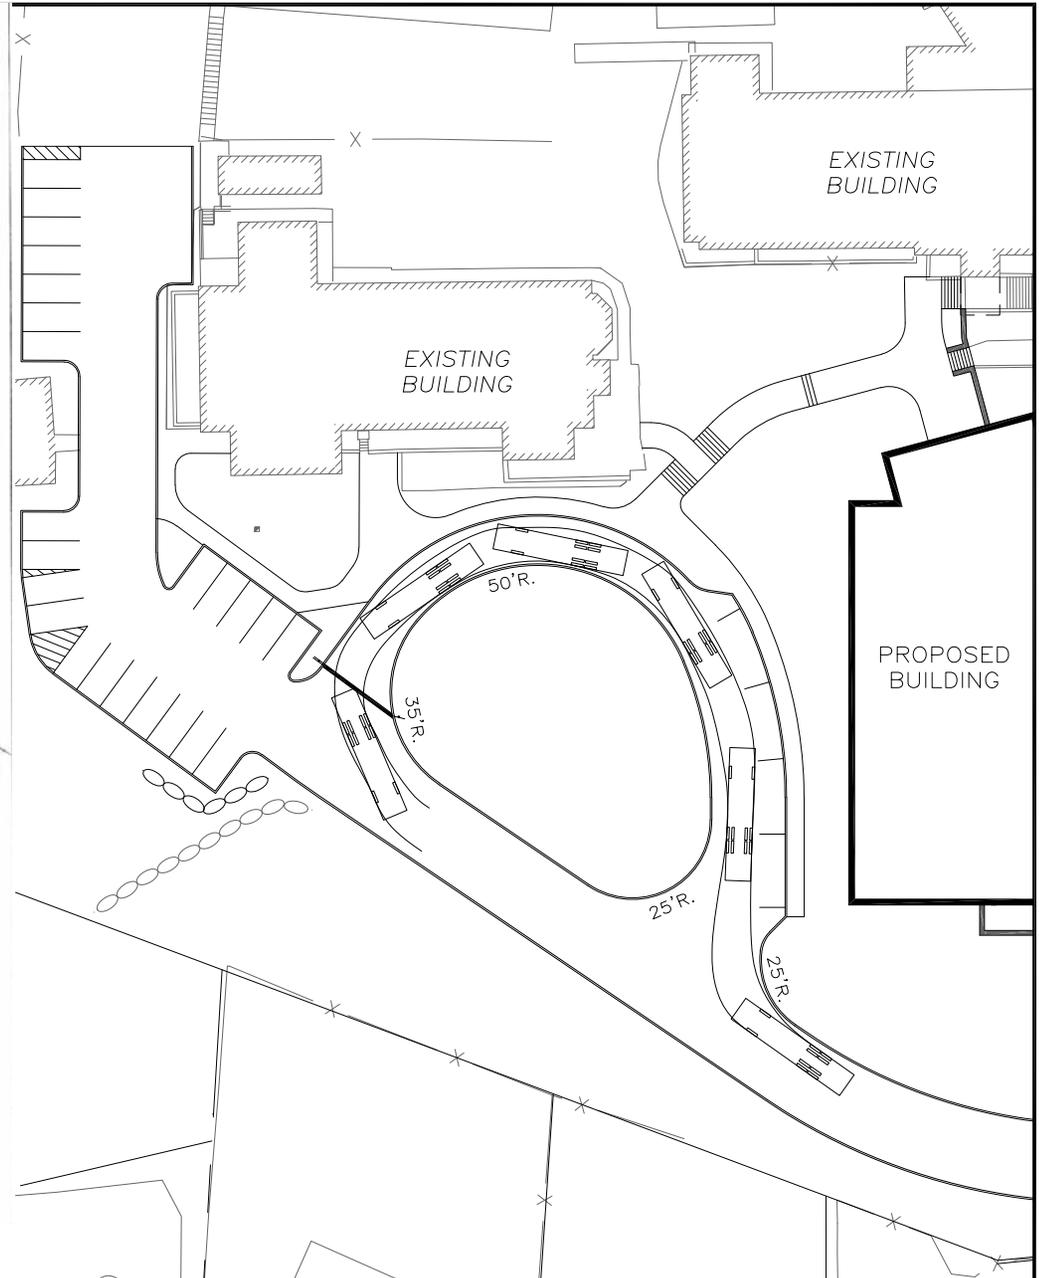

project name PRELIMINARY & FINAL SITE PLAN FOR RABBINICAL COLLEGE OF AMERICA BLOCK 3004: LOT 21 (TAX MAP SHEET 30) MORRIS TOWNSHIP, MORRIS COUNTY, NEW JERSEY				
drawing name FIRE TURNING TEMPLATE (UPPER LOOP)			drawing no. F-1	
drawn by TBB	checked by CAM	date 11/30/20	scale 1" = 60'	project no. 2100


**PAGE-MUELLER ENGINEERING CONSULTANTS, PC**  
 POST OFFICE BOX 4619  
 WARREN, NEW JERSEY 07059  
 (732) 805 - 3979 • FAX (732) 805 - 3978