



PLAN VIEW
SCALE: 1" = 40'

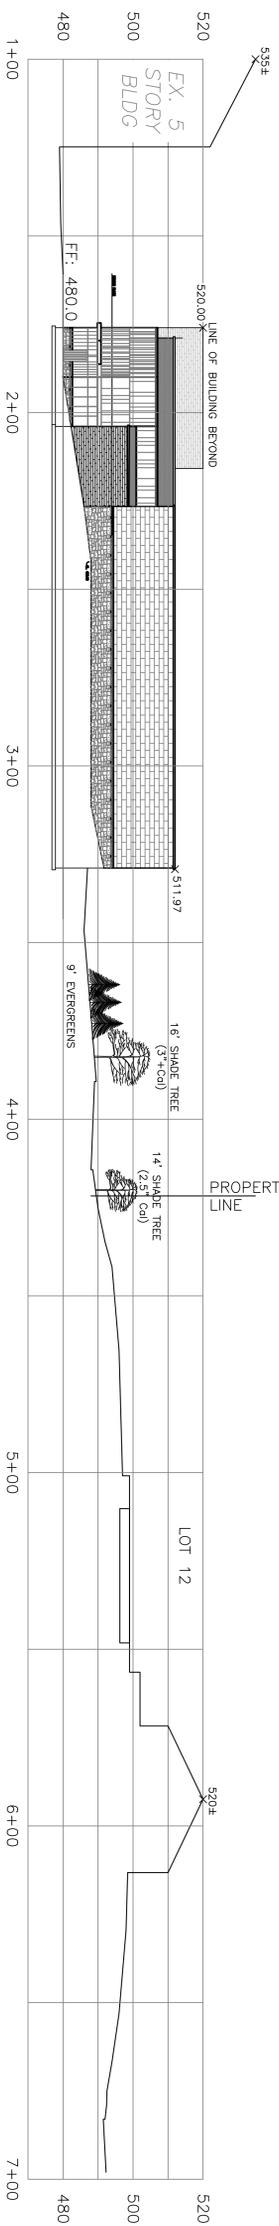

CROSS-SECTION - INITIAL PLANTING HEIGHT
SCALE: 1" = 20'

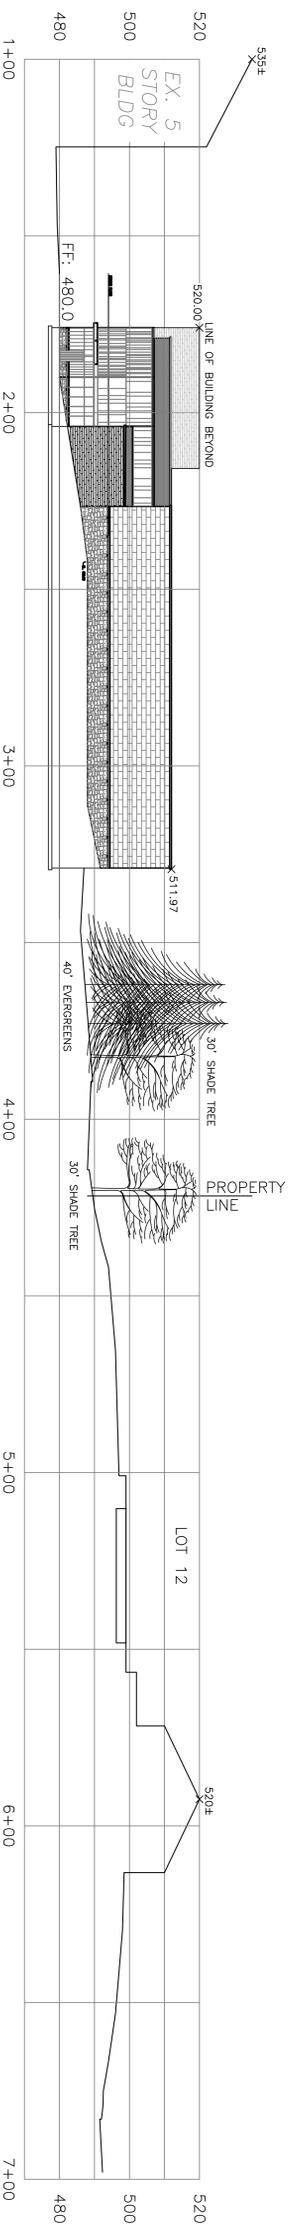

CROSS-SECTION - MATURE HEIGHT
SCALE: 1" = 20'

PM
FC

PAGE - AUDELLER ENGINEERING CONSULTANTS, P.C.
POST OFFICE BOX 4619
MORRIS TOWNSHIP, MORRIS COUNTY, NEW JERSEY
(732) 895-3978 • FAX (732) 895-3978

DESIGNED BY	DATE	SCALE	SHEET NO.
CM	9/15/20	1" = 20'	AS NOTED
<p>REVISION 1/17/21: ADDED CROSS-SECTIONS PROJECT NAME: PRELIMINARY & FINAL SITE PLAN FOR RABBINICAL COLLEGE OF AMERICA BLOCK 3004: LOT 21 (TAX MAP SHEET 30) MORRIS TOWNSHIP, MORRIS COUNTY, NEW JERSEY</p>			
<p>SITE CROSS-SECTION</p>			<p>PB-1</p>