

BUILDING DATA:

BUILDING SQUARE FOOTAGE CALCULATIONS:
 PROPOSED LOWER LEVEL: - 3,160 S.F.
 PROPOSED FIRST FLOOR: - 16,060 S.F.
 PROPOSED SECOND FLOOR: - 7,300 S.F.
 PROPOSED TOTAL - 26,520 S.F.

FAR CALCULATION:

TOTAL GROSS AREA (EXIST.) - 117,762 S.F.
 TOTAL GROSS AREA (PROPOSED) - 26,520 S.F.
 TOTAL GROSS AREA - 144,282 S.F.
 LOT AREA (EXIST.) - 657,103 S.F.
 144,308 S.F. / 657,103 S.F. = 0.21957 ~ 22%

REVISIONS

9-15-2020 - PER TCC COMMENTS

SALVATORE M. GUZZO, AIA N.J. LIC. NO. C-3651
 ANTHONY GUZZO, AIA A.P.E.C. NO. 12993

GUZZO + GUZZO ARCHITECTS, L.L.C.

608 RIDGE ROAD 201-939-1446
 LYNDHURST, N.J. 07071 (FAX) 201-939-1448

THESE DOCUMENTS ARE FOR USE SOLELY WITH RESPECT TO THIS PROJECT AND THE ARCHITECT SHALL RETAIN ALL RIGHTS, INCLUDING THE COPYRIGHT. ANY OTHER USE IS PROHIBITED WITHOUT PRIOR WRITTEN CONSENT OF THE ARCHITECT.

FIRST FLOOR AND LOWER LEVEL FLOOR PLANS


RABBINICAL COLLEGE OF AMERICA

226 SUSSEX AVENUE
 MORRISTOWN, N.J.

DATE 7/15/2020	SCALE AS NOTED	COMMISSION 18041	DRAWING P-1
ISSUED	DRAWN AG JS		


1 FIRST FLOOR PLAN
 16,066 SQUARE FEET
 SCALE: 1/8"=1'-0"

2 LOWER LEVEL PLAN
 3,160 SQUARE FEET
 SCALE: 1/8"=1'-0"

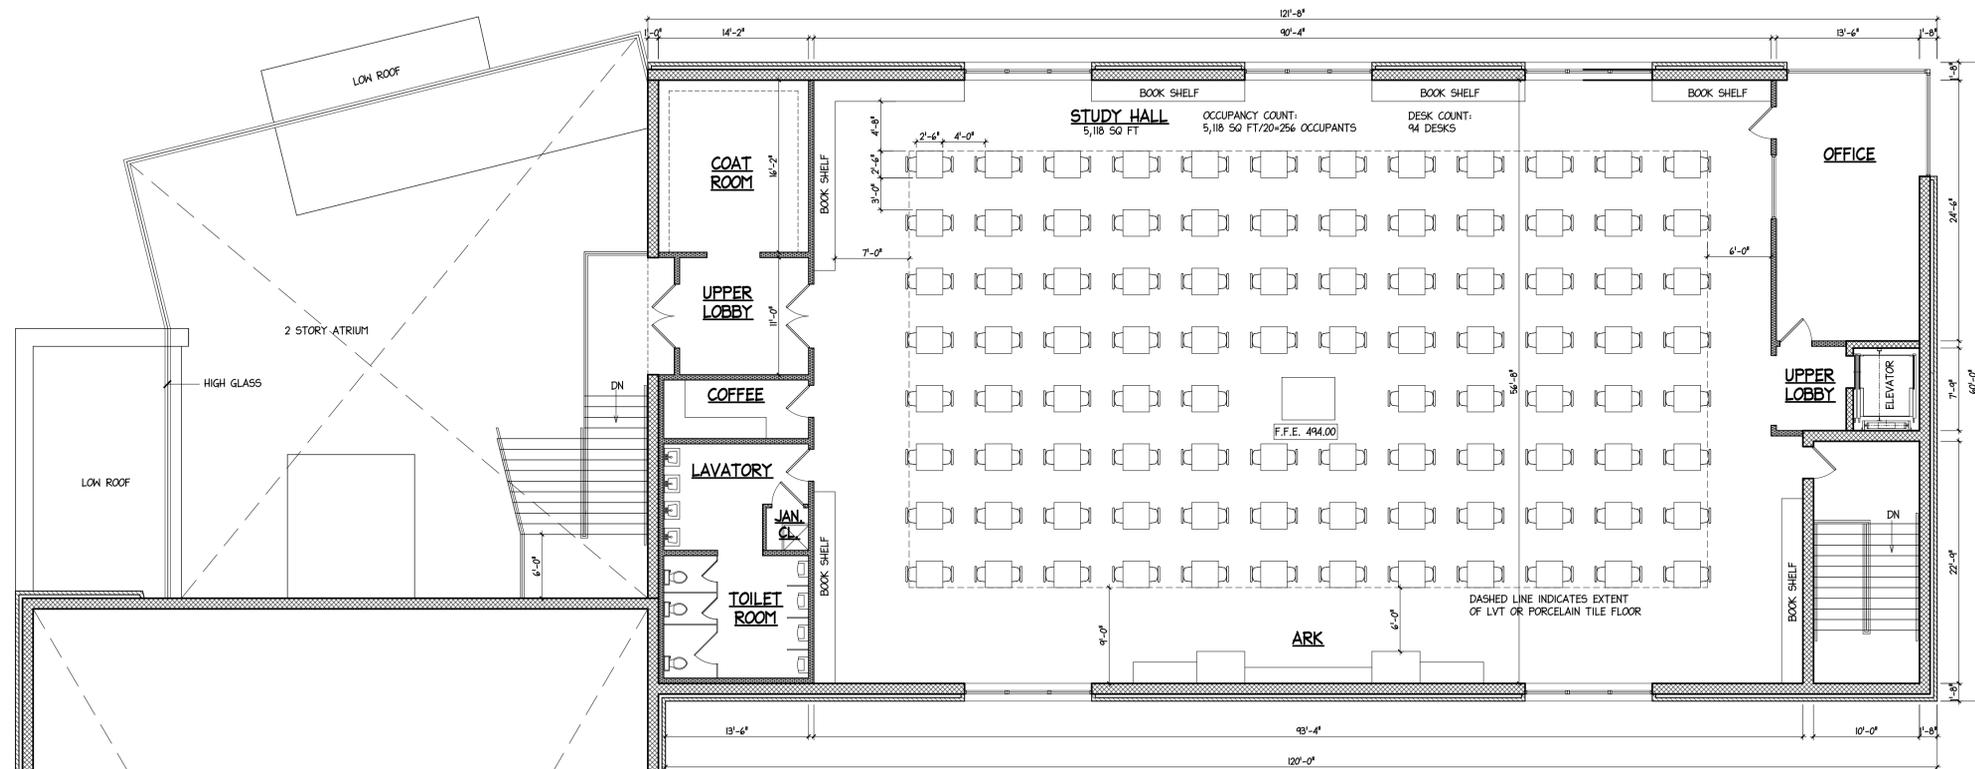

1 SECOND FLOOR PLAN
 P-2 7,300 SQUARE FEET SCALE: 1/8"=1'-0"

REVISIONS

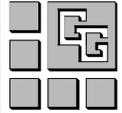

 SALVATORE M. GUZZO, AIA N.J. LIC. NO. C-3851
 ANTHONY GUZZO, AIA A.P.E.C. NO. 12993

GUZZO + GUZZO ARCHITECTS, L.L.C.
 608 RIDGE ROAD 201-939-1446
 LYNDHURST, N.J. 07071 (FAX) 201-939-1448


THESE DOCUMENTS ARE FOR USE SOLELY WITH RESPECT TO THIS PROJECT AND THE ARCHITECT SHALL RETAIN ALL RIGHTS, INCLUDING THE COPYRIGHT. ANY OTHER USE IS PROHIBITED WITHOUT PRIOR WRITTEN CONSENT OF THE ARCHITECT.

SECOND FLOOR PLAN
 RABBINICAL COLLEGE OF AMERICA
 226 SUSSEX AVENUE
 MORRISTOWN, N.J.

DATE 7/15/2020	SCALE AS NOTED	COMMISSION 18041	DRAWING P-2
ISSUED	DRAWN AG JS		

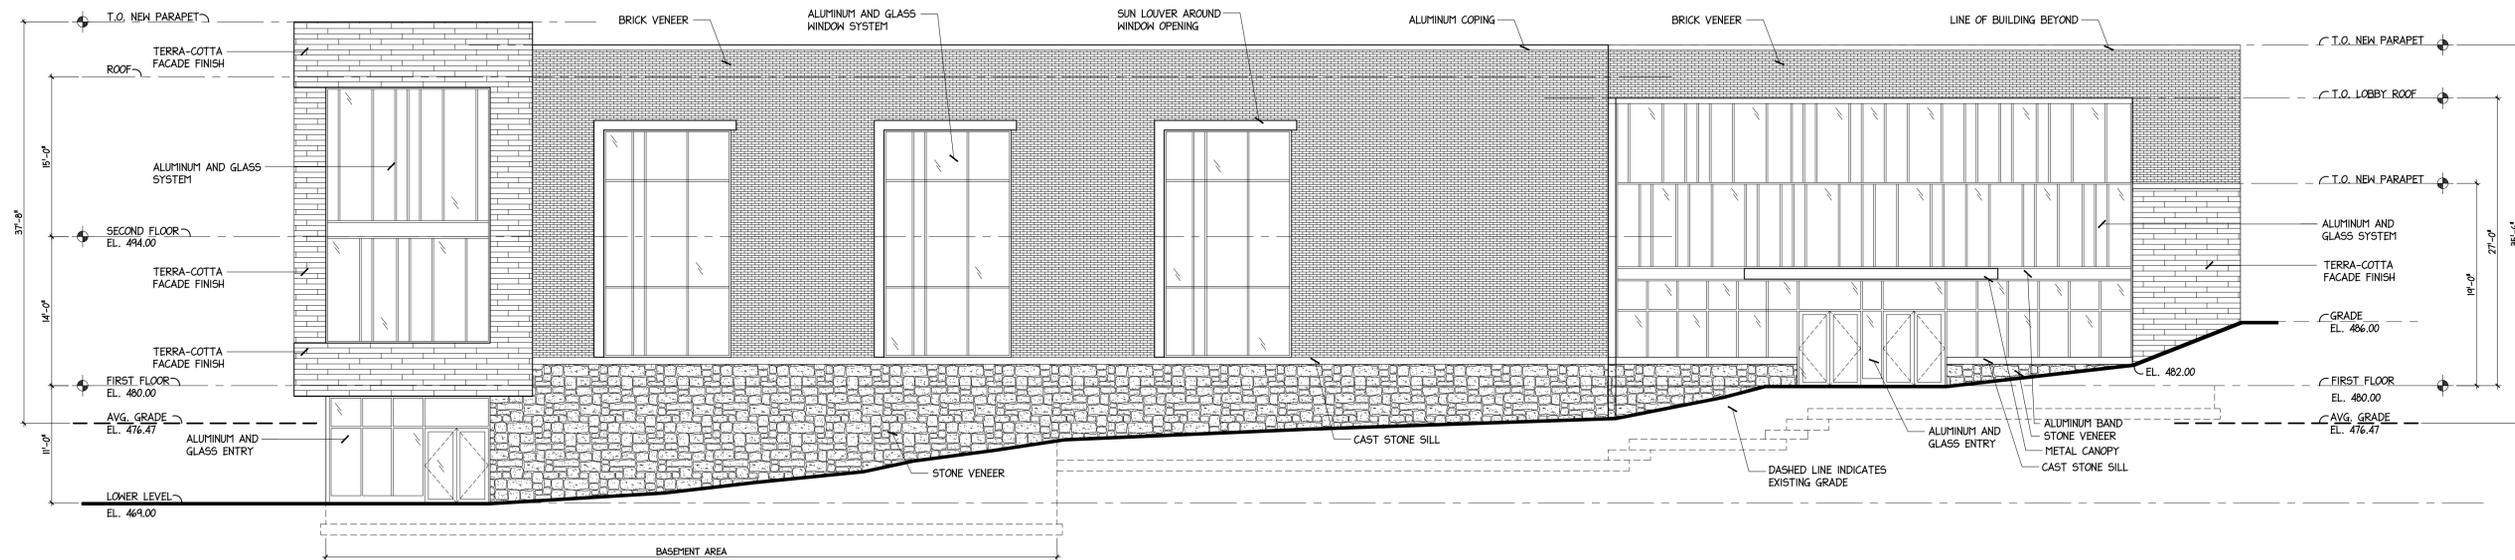


1 WEST ELEVATION
P-3 SCALE: 1/8"=1'-0"

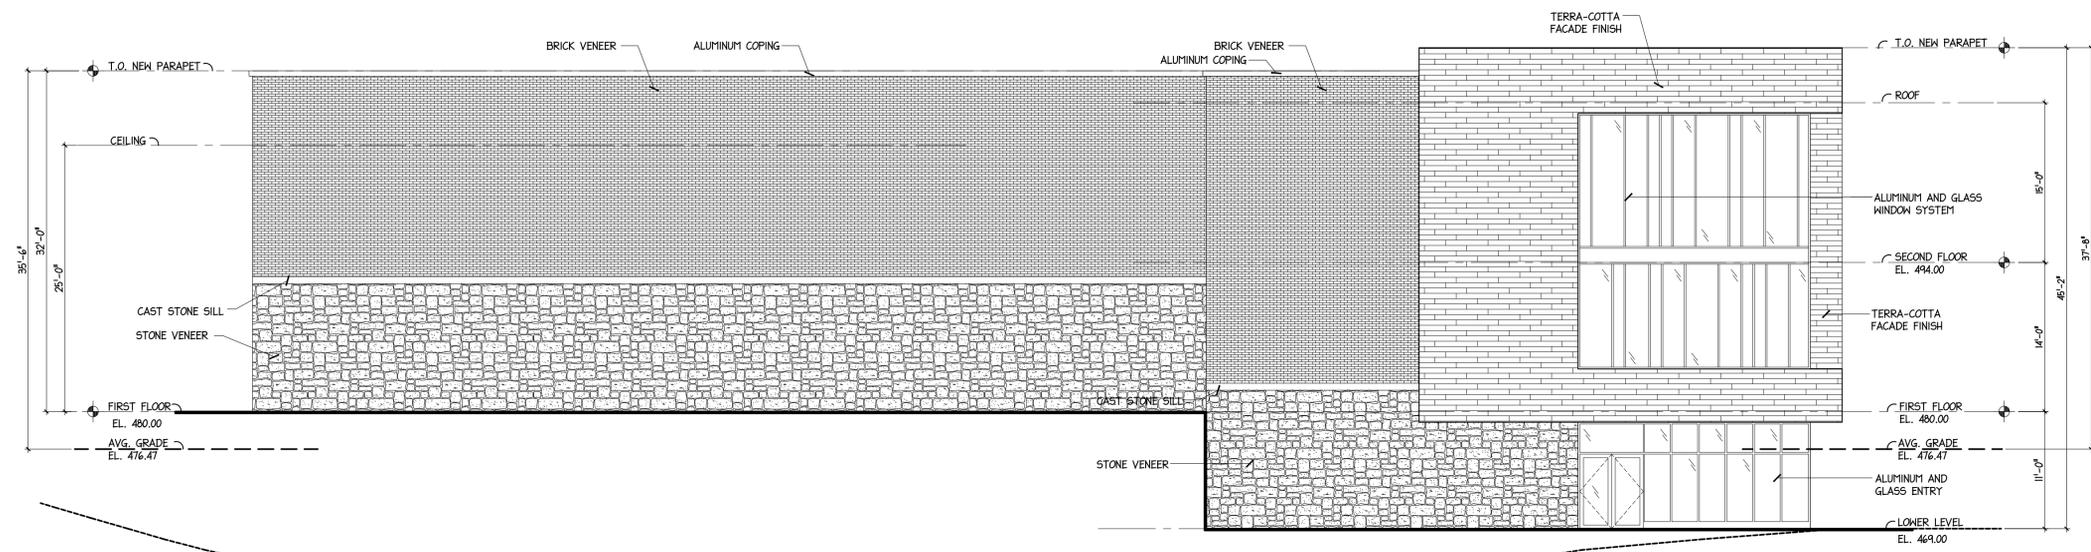

2 NORTH ELEVATION
P-3 SCALE: 1/8"=1'-0"


REVISIONS

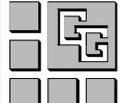
 SALVATORE M. GUZZO, AIA N.J. LIC. NO. C-3851
 ANTHONY GUZZO, AIA A.P.C. NO. 12993


GUZZO + GUZZO ARCHITECTS, L.L.C.
 608 RIDGE ROAD 201-939-1446
 LYNDHURST, N.J. 07071 (FAX) 201-939-1448

EXTERIOR ELEVATIONS
 RABBINICAL COLLEGE OF AMERICA
 226 SUSSEX AVENUE
 MORRISTOWN, N.J.

DATE 7/15/2020	SCALE AS NOTED	COMMISSION 18041	DRAWING P-3
ISSUED	DRAWN AG JS		

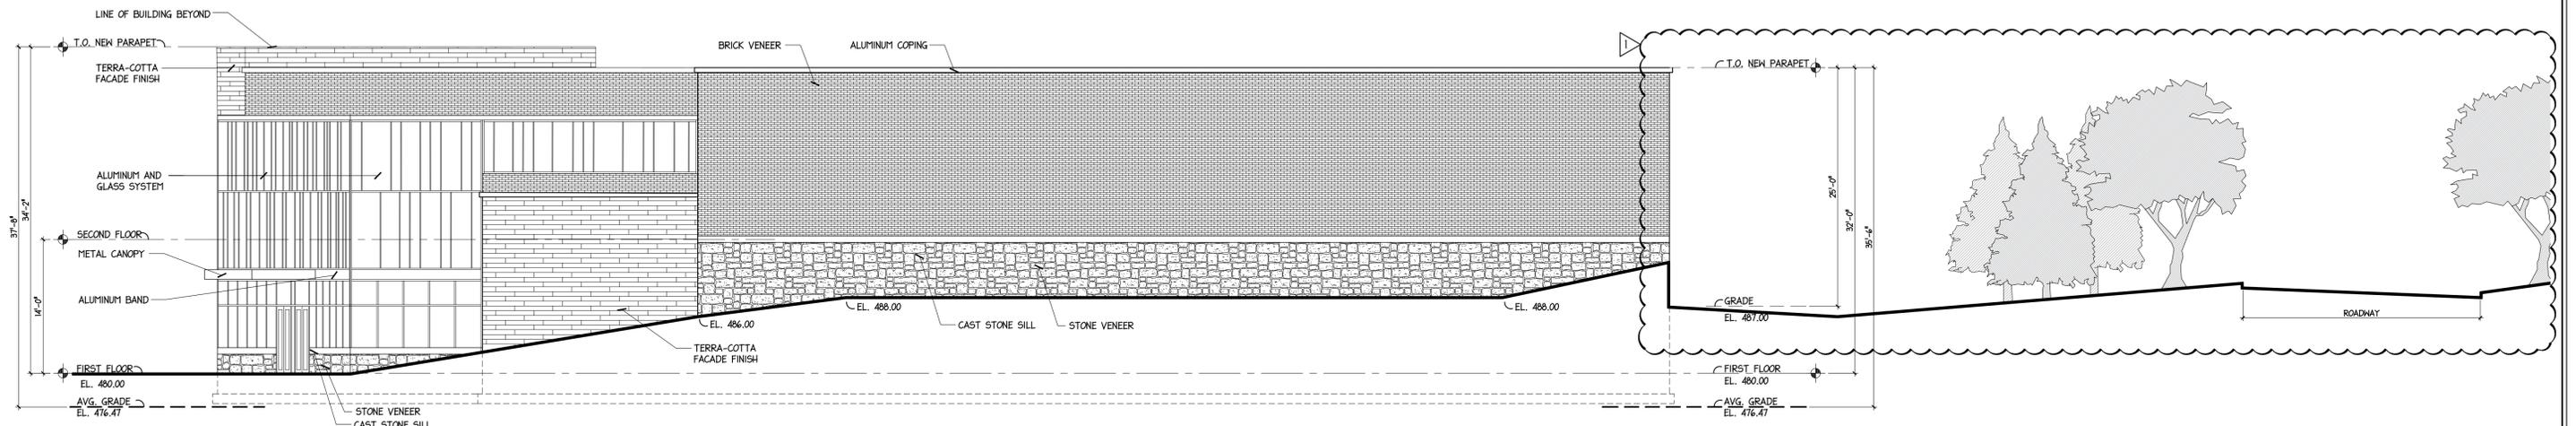


1 SOUTH ELEVATION
P-4 SCALE: 1/8"=1'-0"

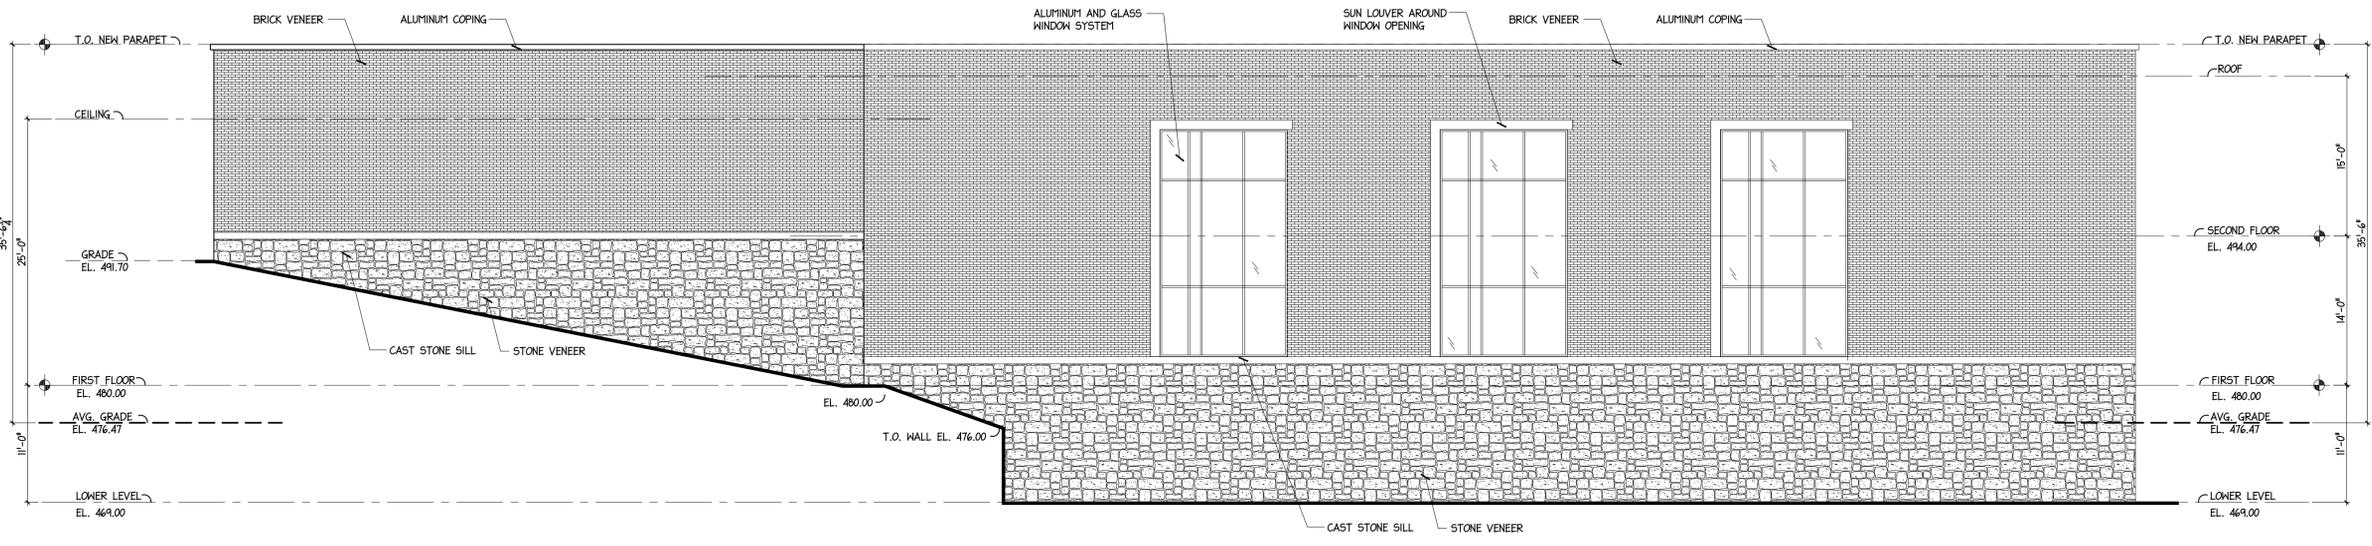

2 EAST ELEVATION
P-4 SCALE: 1/8"=1'-0"

REVISIONS

9-15-2020 - PER ICC COMMENTS

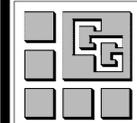

SALVATORE M. GUZZO, AIA N.J. LIC. NO. C-3851
ANTHONY GUZZO, AIA A.P.C. NO. 12993

GUZZO + GUZZO ARCHITECTS, L.L.C.

608 RIDGE ROAD 201-939-1446
LYNDHURST, N.J. 07071 (FAX) 201-939-1448

THESE DOCUMENTS ARE FOR USE SOLELY WITH RESPECT TO THIS PROJECT AND THE ARCHITECT SHALL RETAIN ALL RIGHTS, INCLUDING THE COPYRIGHT. ANY OTHER USE IS PROHIBITED WITHOUT PRIOR WRITTEN CONSENT OF THE ARCHITECT.


EXTERIOR ELEVATIONS

RABBINICAL COLLEGE OF AMERICA

226 SUSSEX AVENUE
MORRISTOWN, N.J.

DATE 7/15/2020	SCALE AS NOTED	COMMISSION 18041	DRAWING P-4
ISSUED	DRAWN AG JS		

- LEGEND**
- EXISTING TO REMAIN
 - RENOVATION
 - EXPANSION
 - RELOCATION
 - DISTINGUISHED
 - COLOR
 - PER SPACE

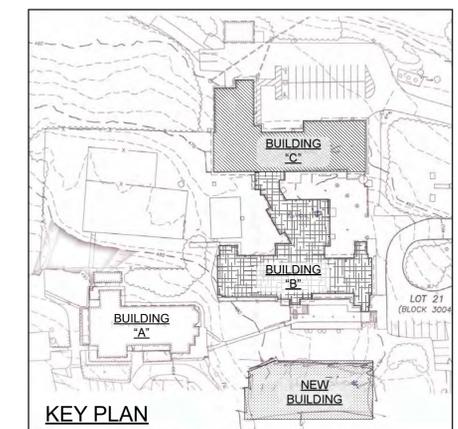

REVISIONS

SALVATORE M. GUZZO, AIA N.J. LIC. NO. C-3651
 ANTHONY GUZZO, AIA A.P.E.C. NO. 12993


GUZZO + GUZZO ARCHITECTS, L.L.C.
 608 RIDGE ROAD LYNDHURST, N.J. 07071 201-939-1446 (FAX) 201-939-1448

THESE DOCUMENTS ARE FOR USE SOLELY WITH RESPECT TO THIS PROJECT AND THE ARCHITECT SHALL RETAIN ALL RIGHTS, INCLUDING THE COPYRIGHT. ANY OTHER USE IS PROHIBITED WITHOUT PRIOR WRITTEN CONSENT OF THE ARCHITECT.


BUILDING "B" - RELOCATION PLAN

RABBINICAL COLLEGE OF AMERICA
 226 SUSSEX AVE.
 MORRISTOWN, N.J.


DATE 7/20/2020	SCALE AS NOTED	COMMISSION 18041	DRAWING R-1
ISSUED	DRAWN AG JV		

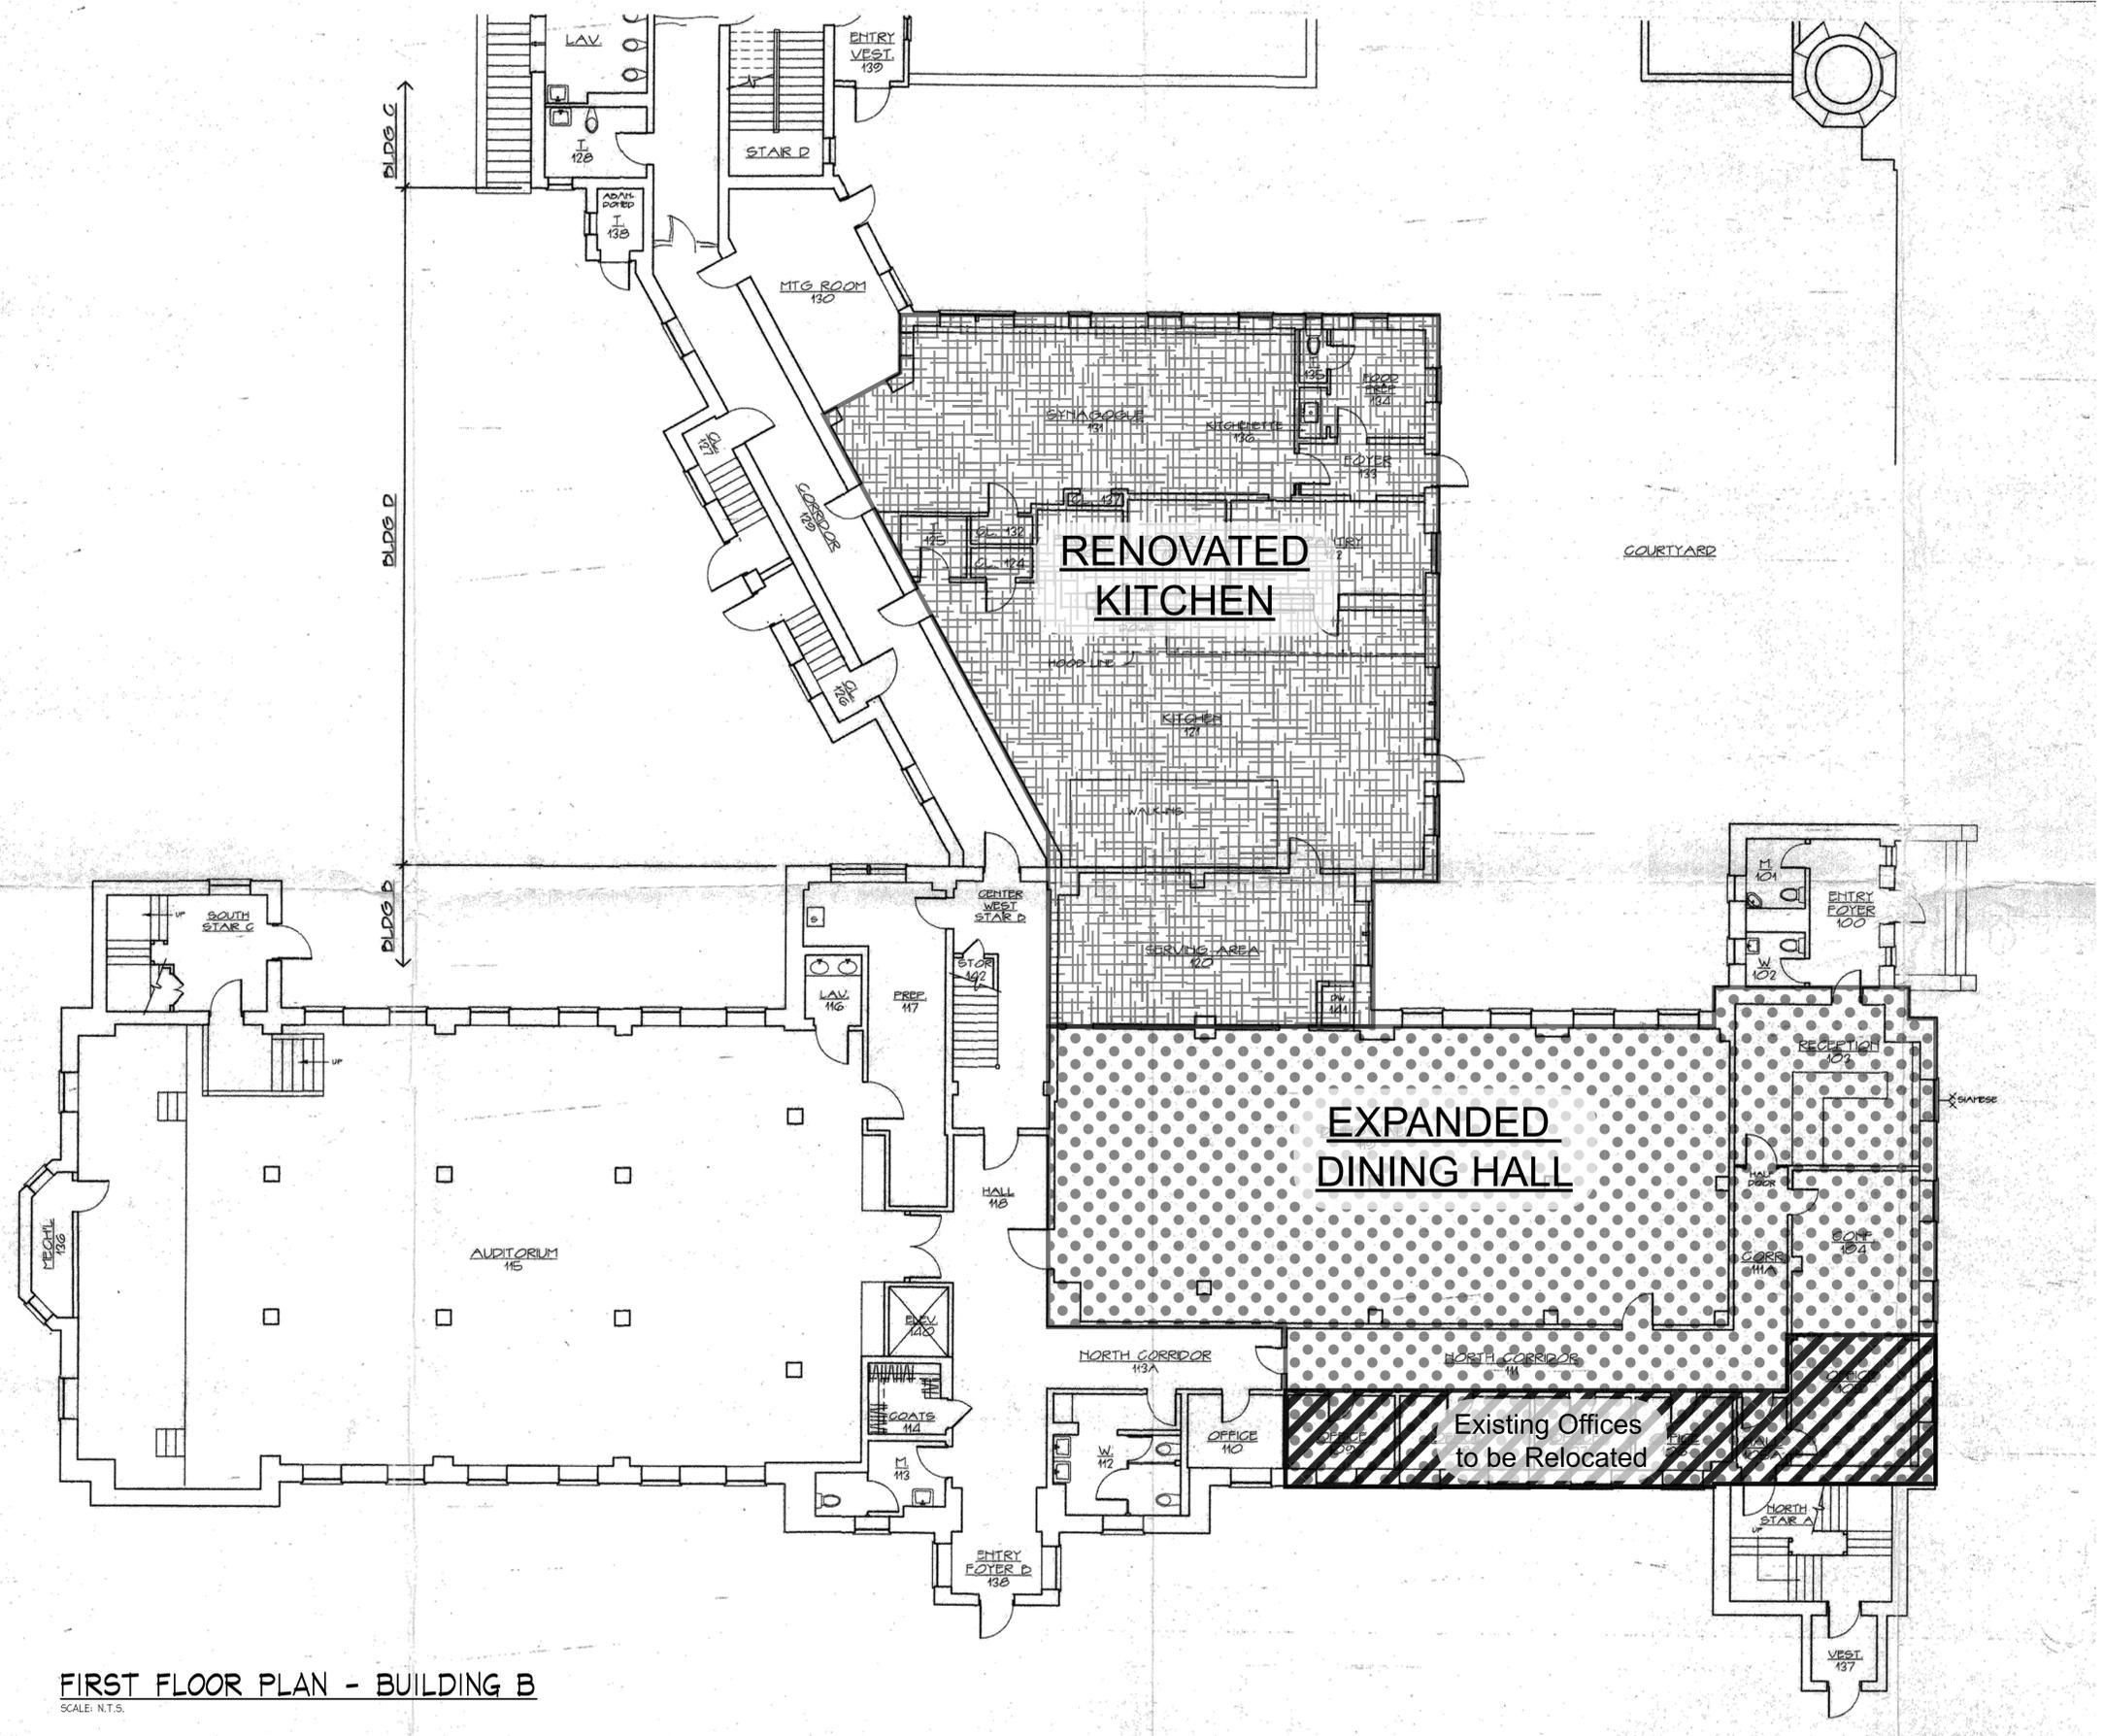

FIRST FLOOR PLAN - BUILDING B
 SCALE: N.T.S.

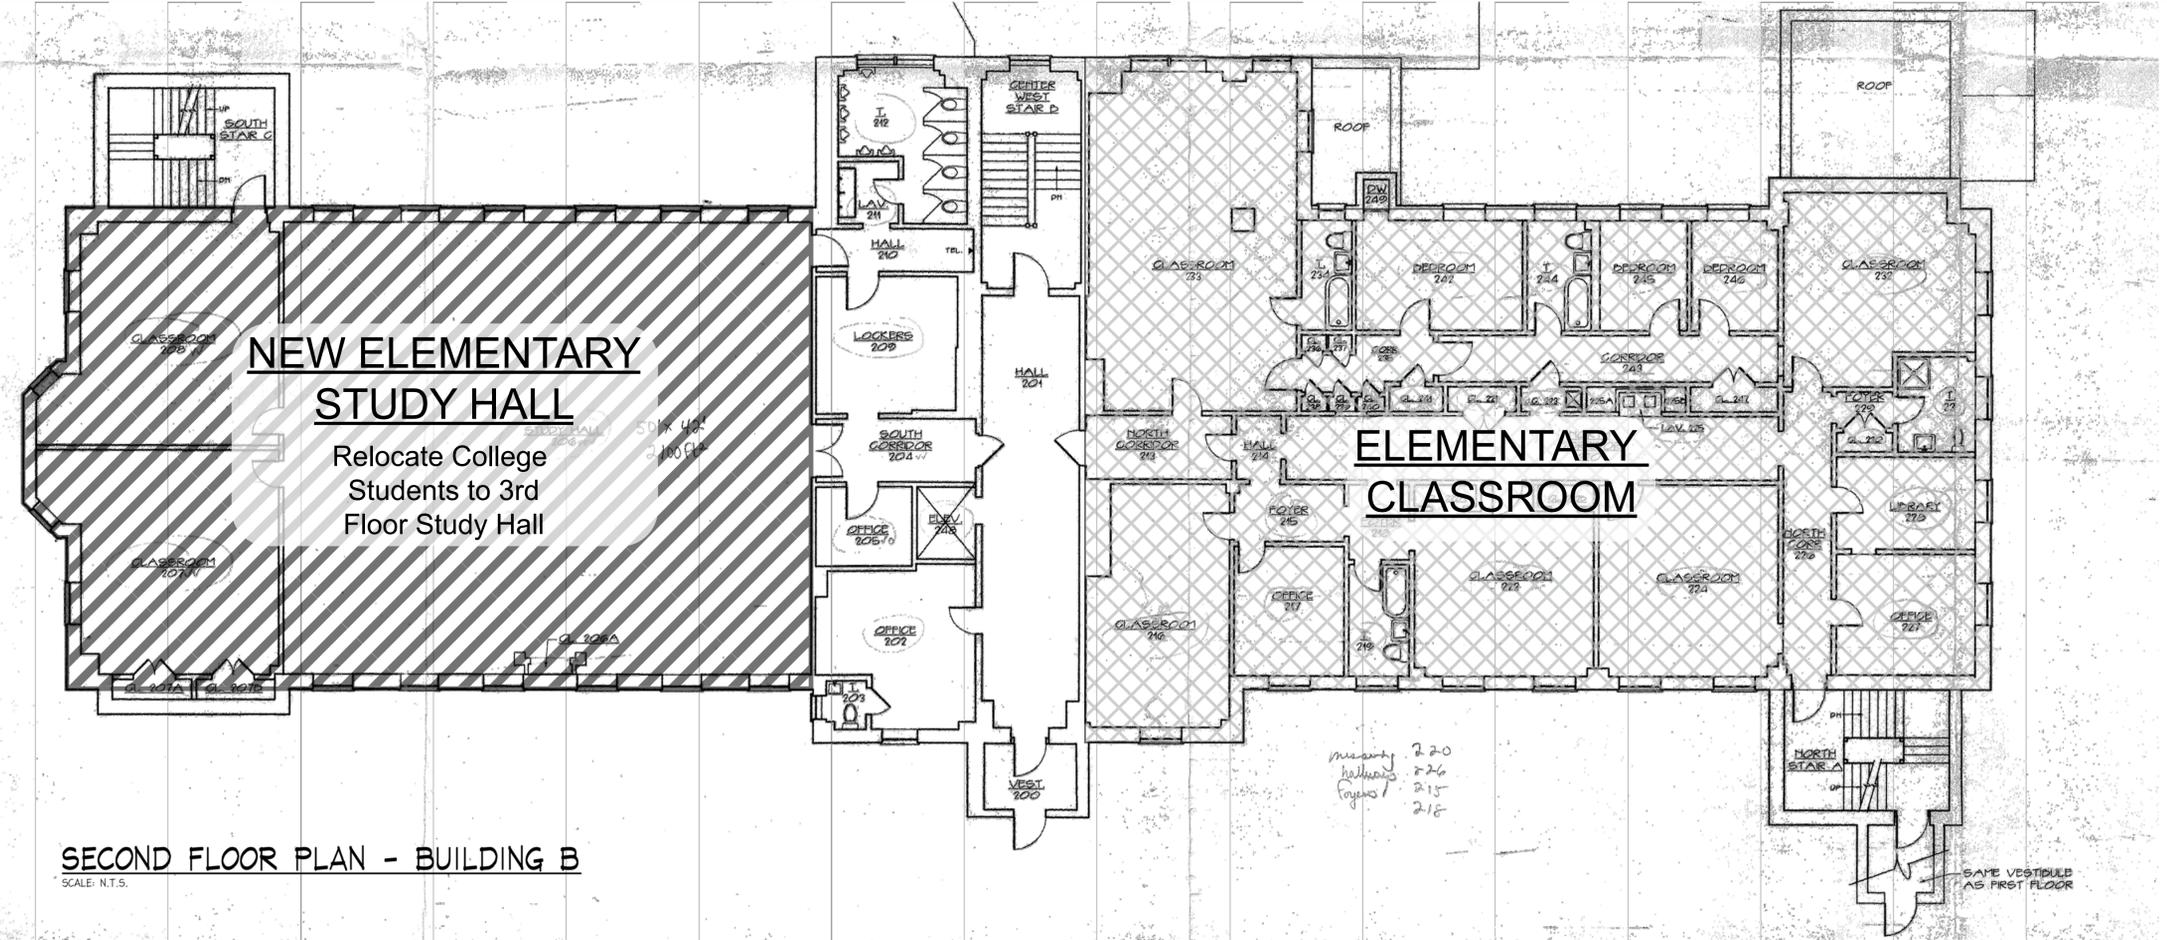


SECOND FLOOR PLAN - BUILDING B
SCALE: N.T.S.

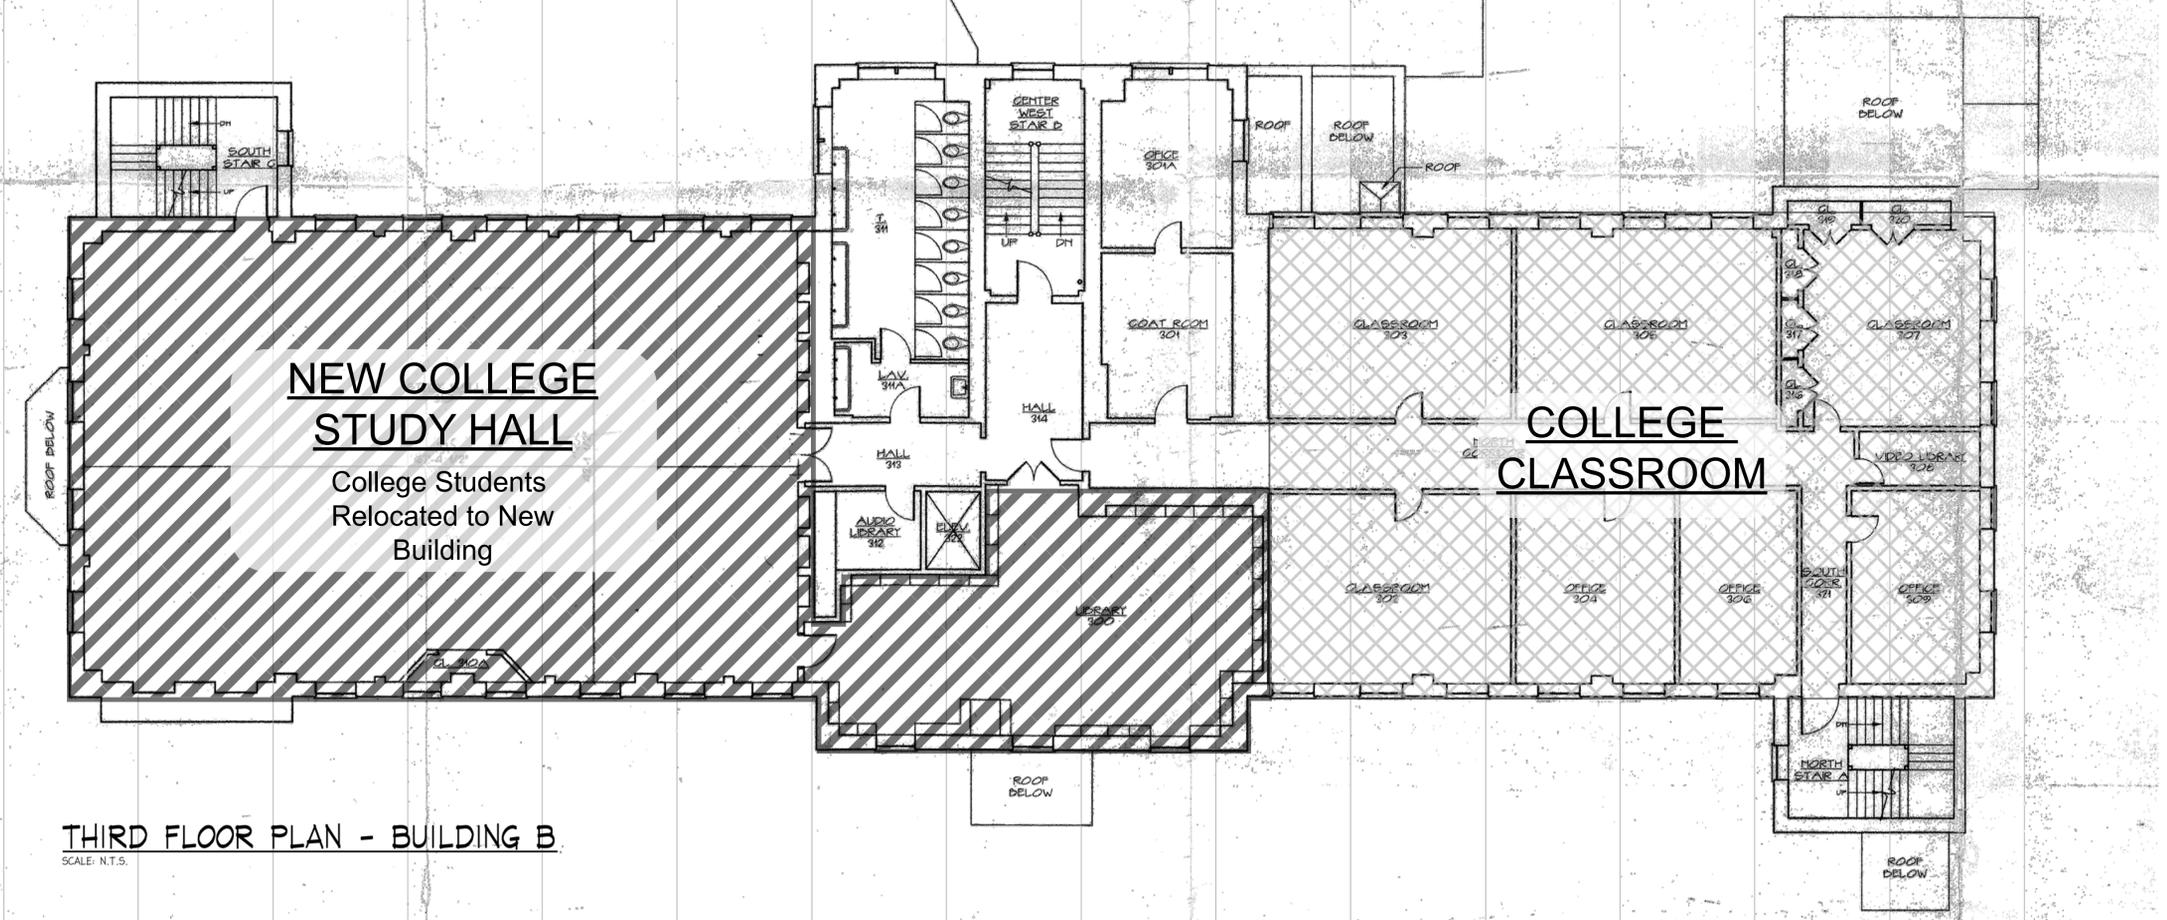


THIRD FLOOR PLAN - BUILDING B
SCALE: N.T.S.

- LEGEND**
- EXISTING TO REMAIN
 - RENOVATION
 - EXPANSION
 - RELOCATION
 - DISTINGUISHED
 - COLOR
 - PER SPACE

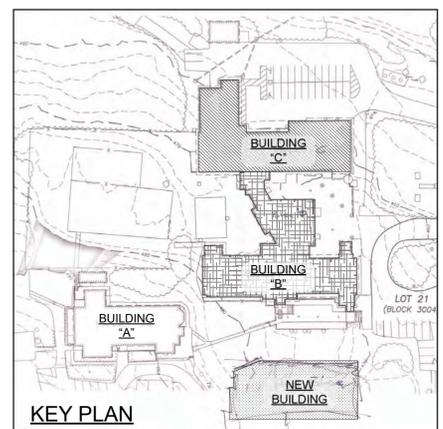

REVISIONS

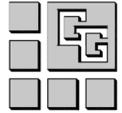

SALVATORE M. GUZZO, AIA N.J. LIC. NO. C-3651
ANTHONY GUZZO, AIA N.J. LIC. NO. 12993


GUZZO + GUZZO ARCHITECTS, L.L.C.
608 RIDGE ROAD LYNDHURST, N.J. 07071 201-939-1446 (FAX) 201-939-1448

THESE DOCUMENTS ARE FOR USE SOLELY WITH RESPECT TO THIS PROJECT AND THE ARCHITECT SHALL RETAIN ALL RIGHTS INCLUDING THE COPYRIGHT. ANY OTHER USE IS PROHIBITED WITHOUT PRIOR WRITTEN CONSENT OF THE ARCHITECT.


BUILDING "B" - RELOCATION PLAN - 2ND & 3RD FLOOR

RABBINICAL COLLEGE OF AMERICA
226 SUSSEX AVE. MORRISTOWN, N.J.

DATE 7/20/2020	SCALE AS NOTED	COMMISSION 18041	DRAWING R-2
ISSUED	DRAWN AG JV		

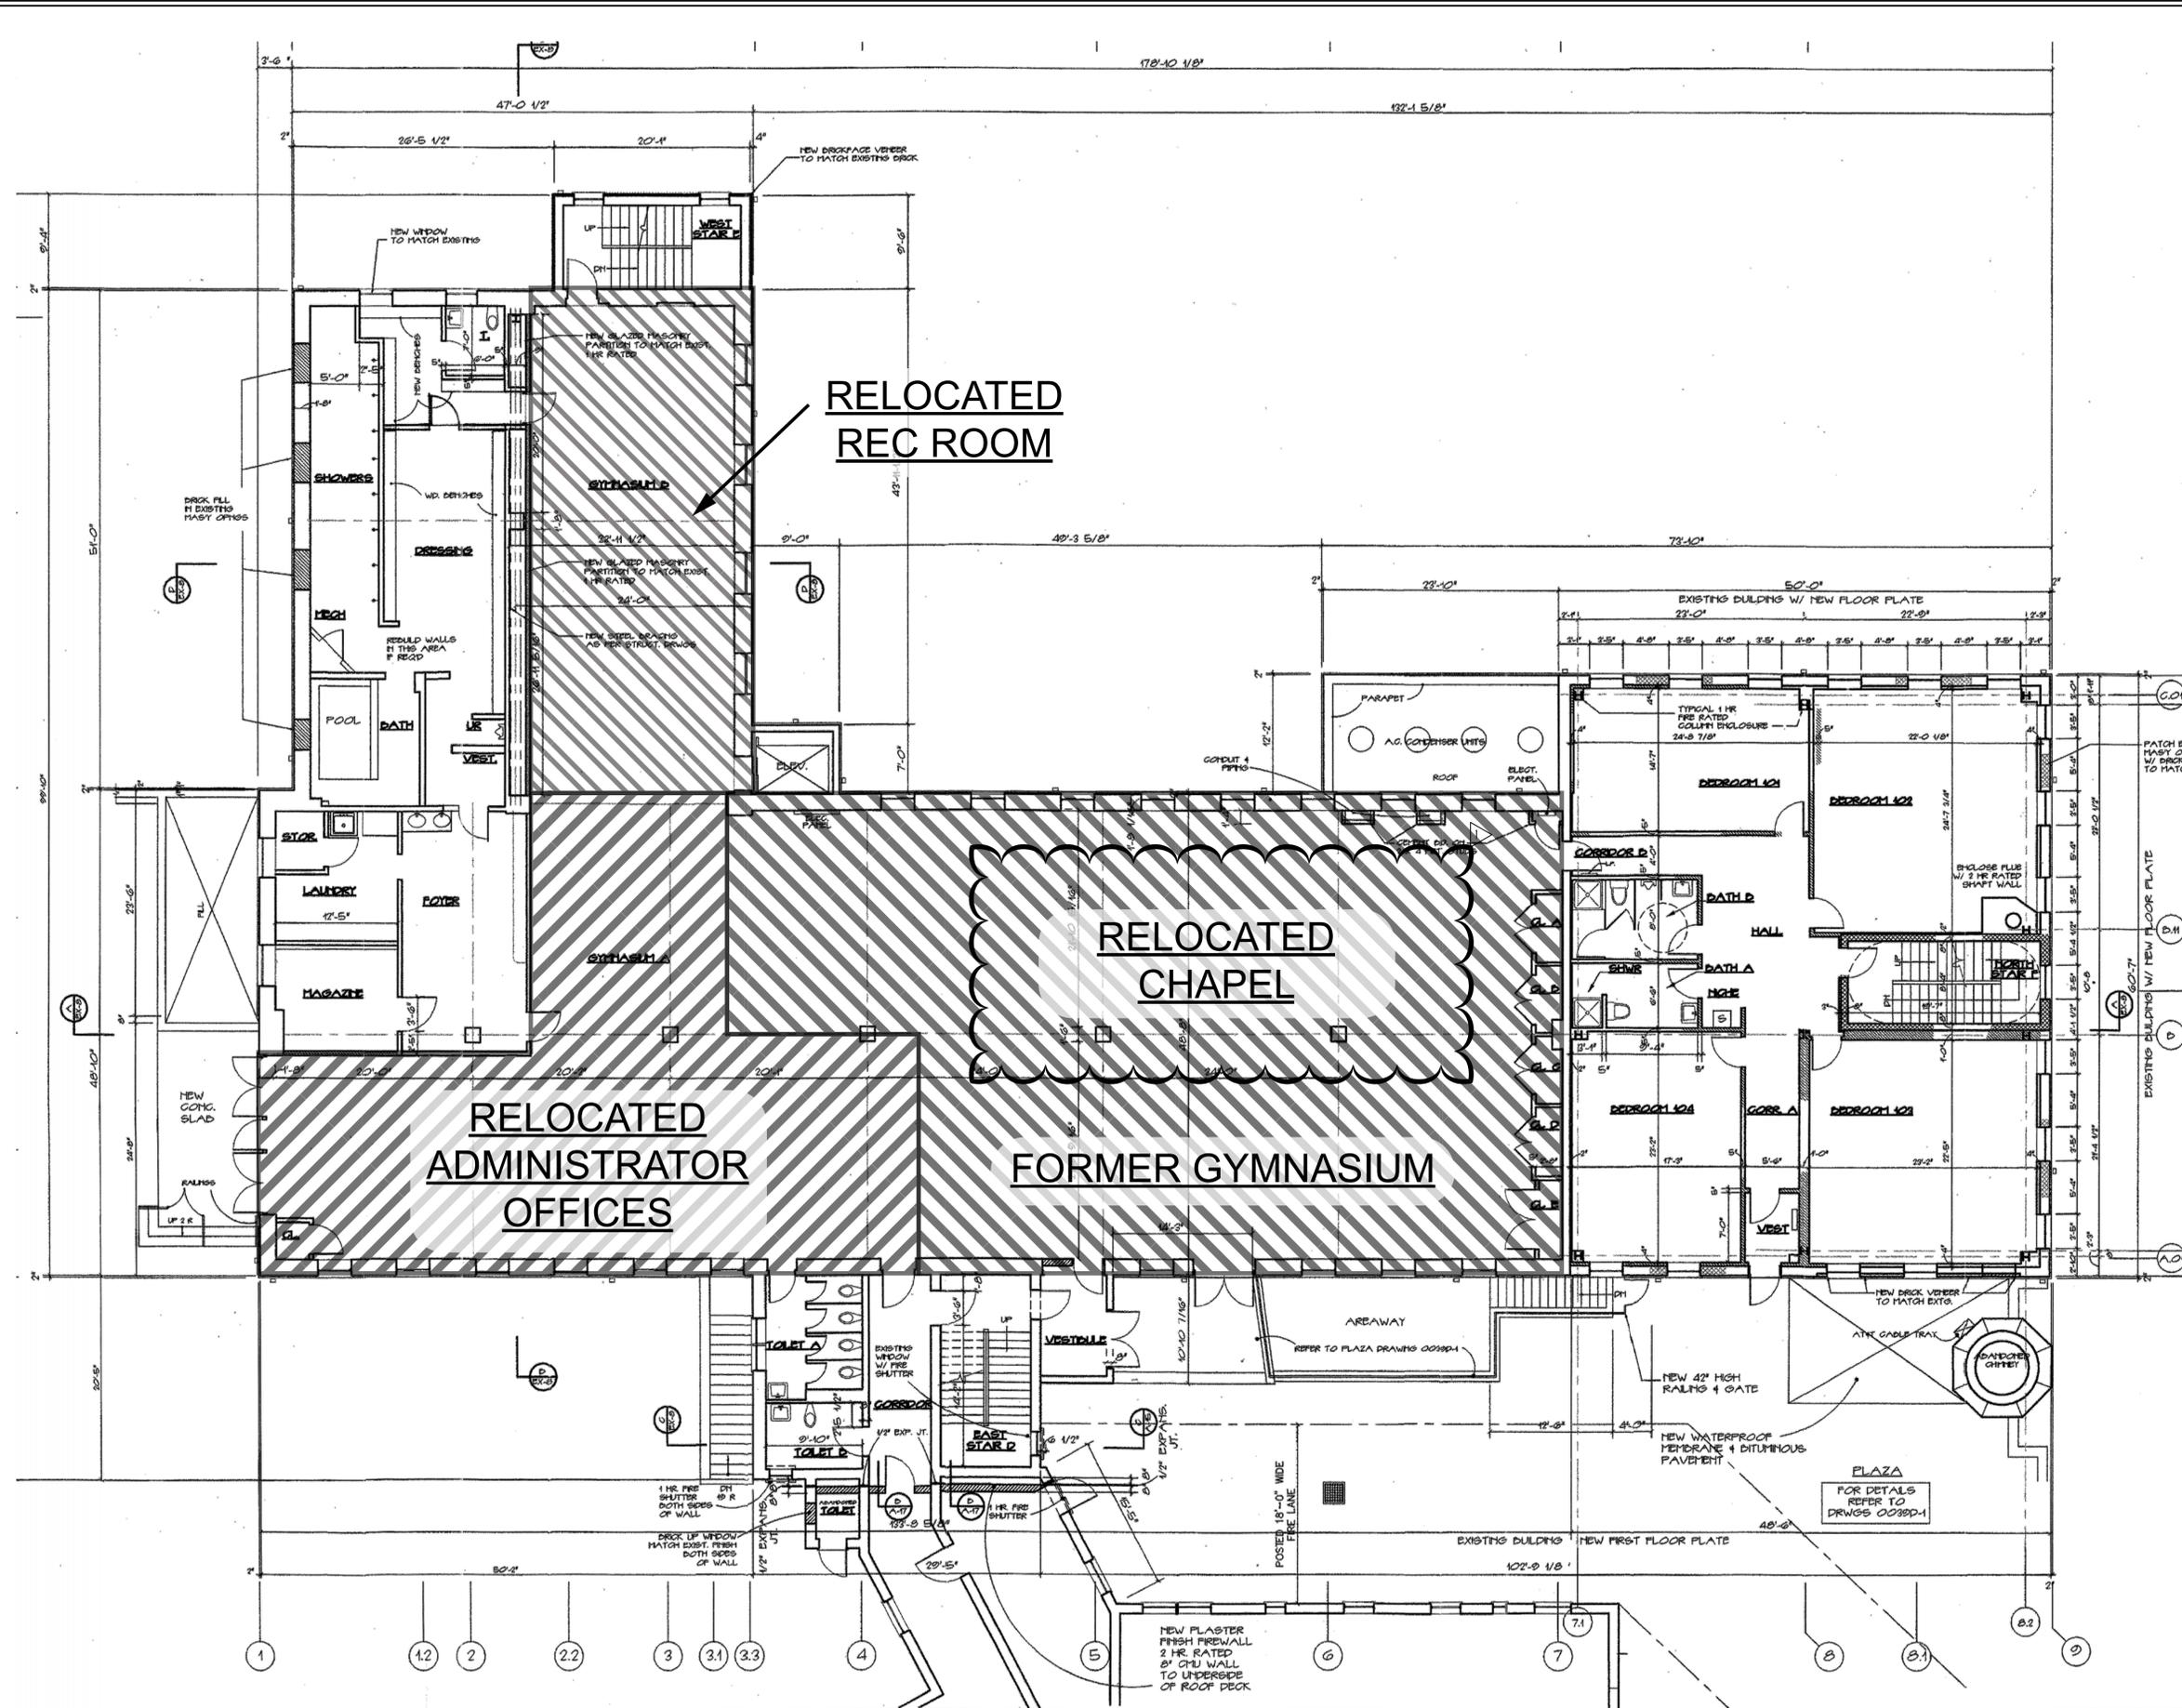

- LEGEND**
- EXISTING TO REMAIN
 - RENOVATION
 - EXPANSION
 - RELOCATION
 - DISTINGUISHED
 - COLOR
 - PER SPACE

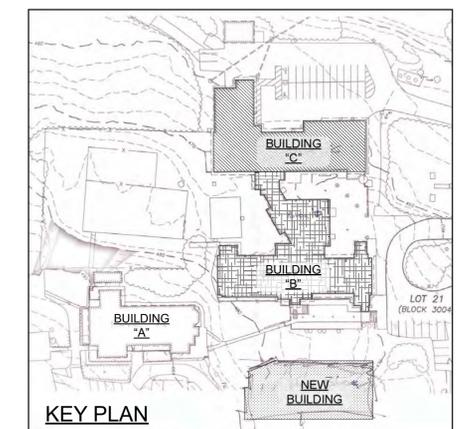

REVISIONS

9-15-2020	- PER TCC COMMENTS
-----------	--------------------

GUZZO + GUZZO ARCHITECTS, L.L.C.
 608 RIDGE ROAD LYNDHURST, N.J. 07071
 201-939-1446 (FAX) 201-939-1448

Salvatore M. Guzzo, AIA N.J. LIC. NO. C-3651
 Anthony Guzzo, AIA N.J. LIC. NO. 12993

BUILDING "C" - RELOCATION PLAN

RABBINICAL COLLEGE OF AMERICA
 226 SUSSEX AVE. MORRISTOWN, N.J.

DATE 7/20/2020	SCALE AS NOTED	COMMISSION 18041	DRAWING R-3
ISSUED	DRAWN AG JV		

FIRST FLOOR PLAN - BUILDING C
 SCALE: N.T.S.