

EXISTING CONDITIONS PLAN

TOWNSHIP OF MORRIS


MORRIS COUNTY, NEW JERSEY

TAX MAP BLOCK 6004 LOT 3



S 11°49'25" E

135.00'

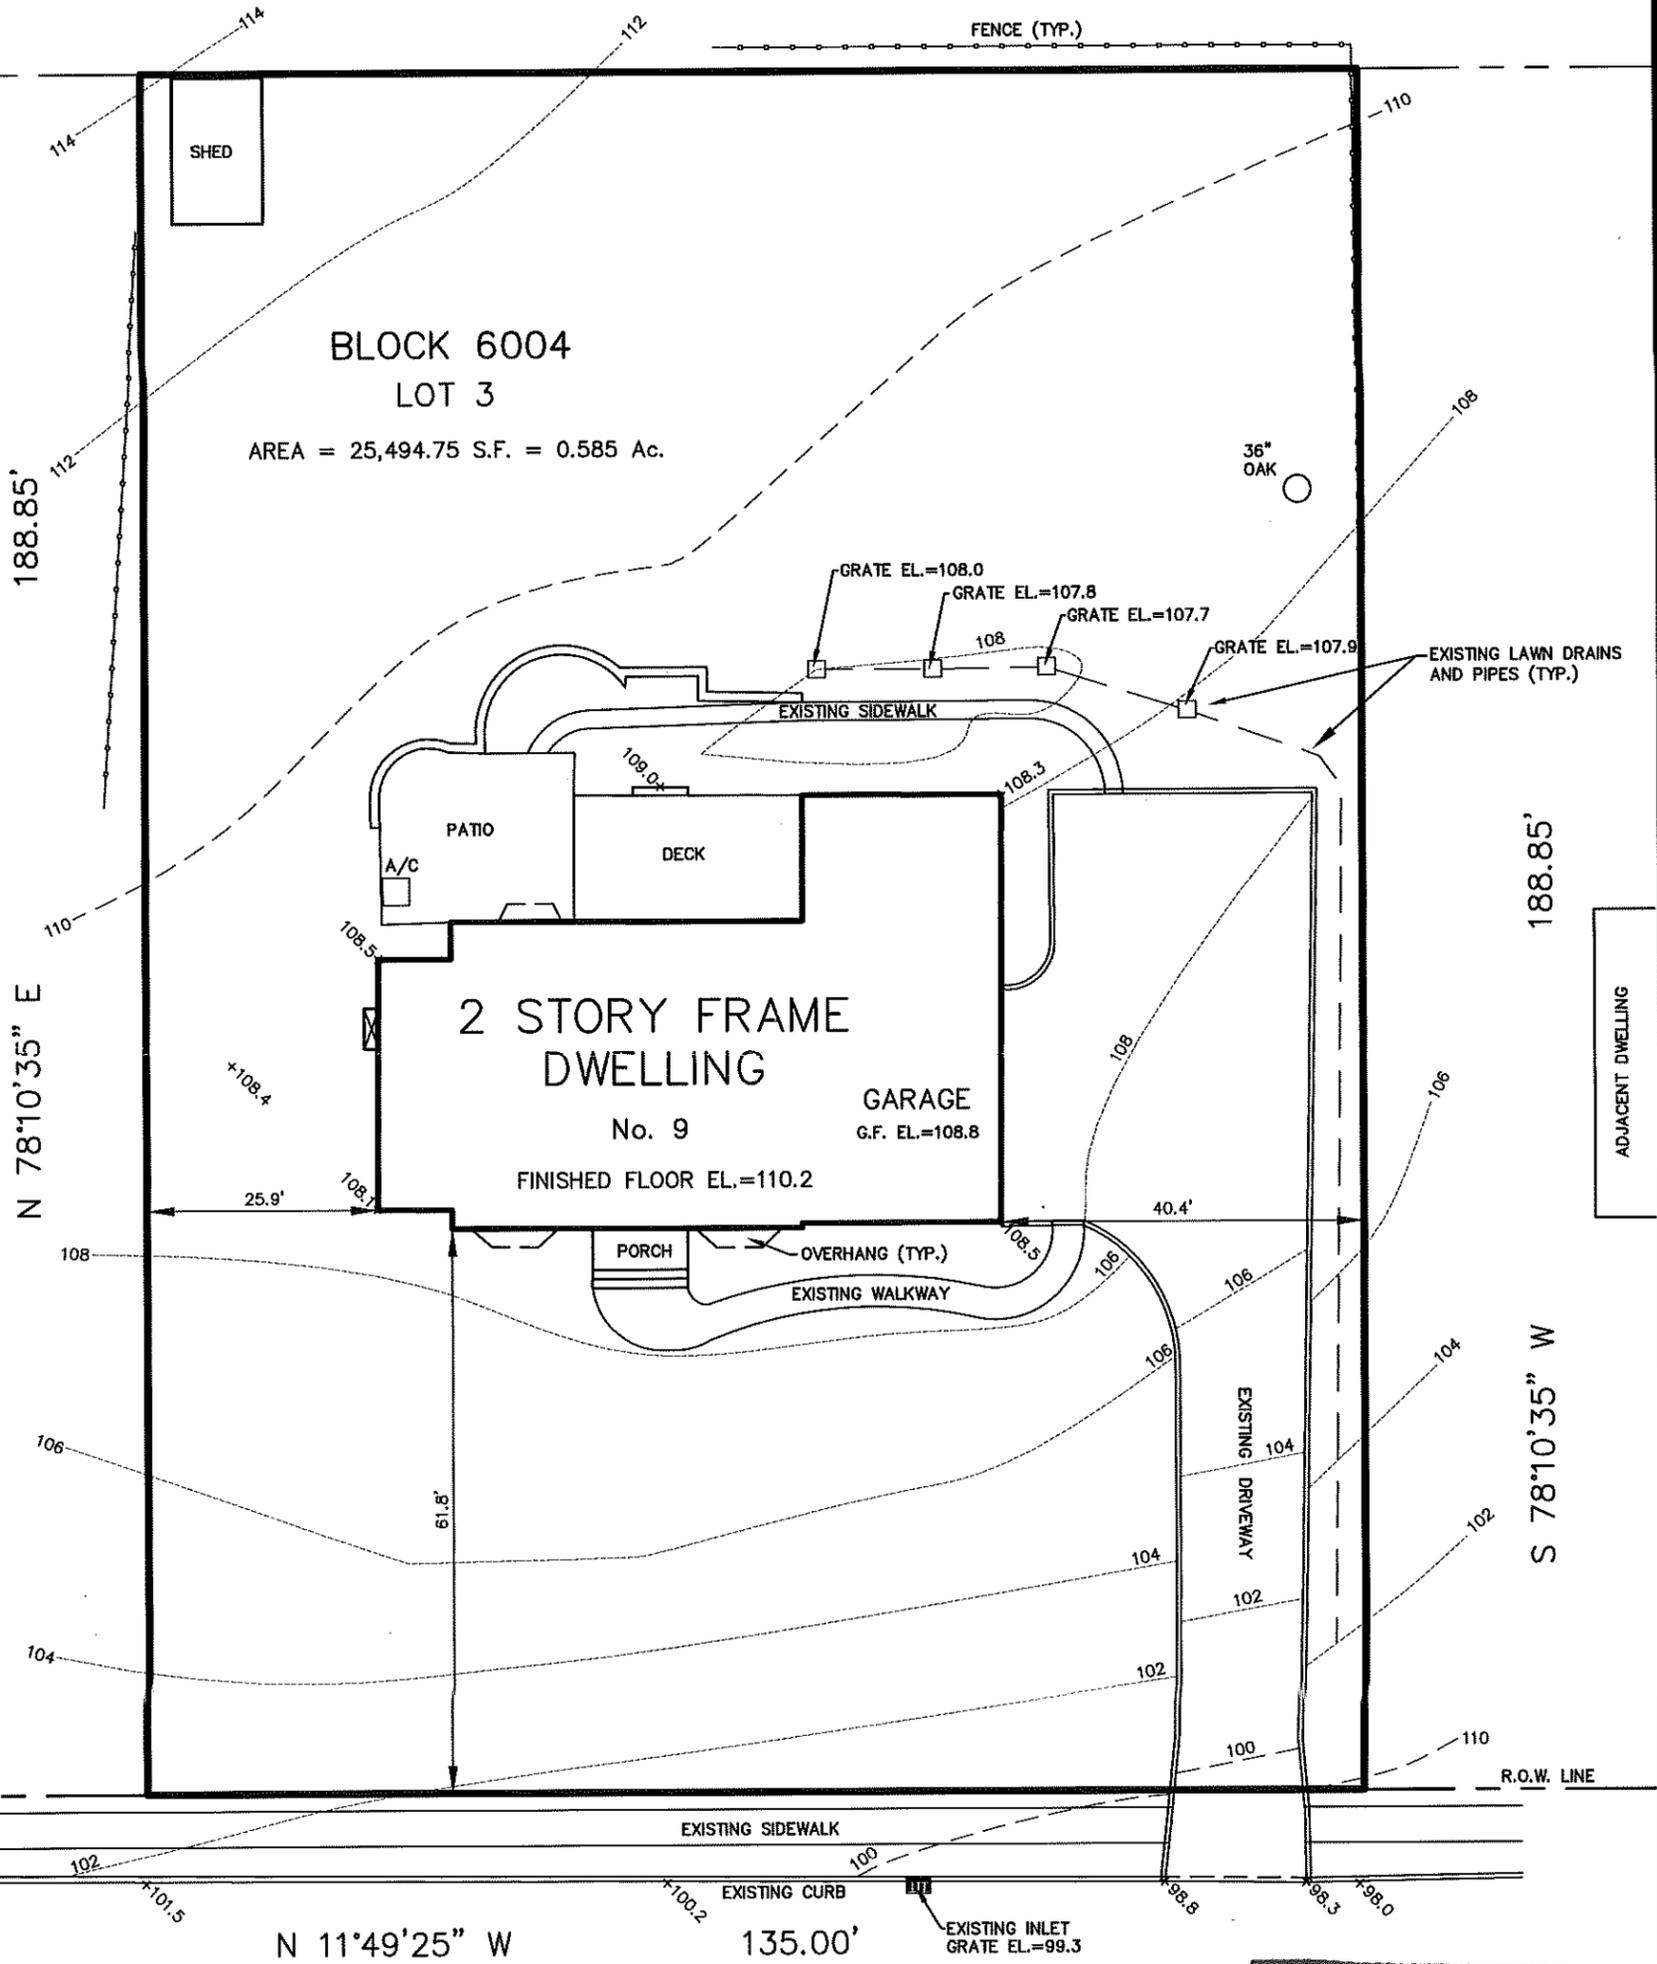

NORWOOD COURT

RECEIVED
 DEC - 2 2025
 MORRIS TOWNSHIP
 ENGINEERING DEPARTMENT

PARKER

ENGINEERING & SURVEYING P.C.
 370 EAST MAIN STREET, SOMERVILLE, N.J. 08876
 (908) 725 - 4400 - FAX (908) 722 - 4401
 EMAIL: PARKERES@AOL.COM

EXISTING CONDITIONS
 HOUSE & PORCH = 2,691 S.F.
 WALKWAY = 372 S.F.
 PATIO = 387 S.F.
 DRIVEWAY = 2,506 S.F.
 TOTAL = 5,956 S.F. = 23.4%

D. E. Parker

DANIEL E. PARKER NO.35866
 NEW JERSEY LAND SURVEYOR

DATE	SCALE	FILE
07-15-25	1"=20'	16441